


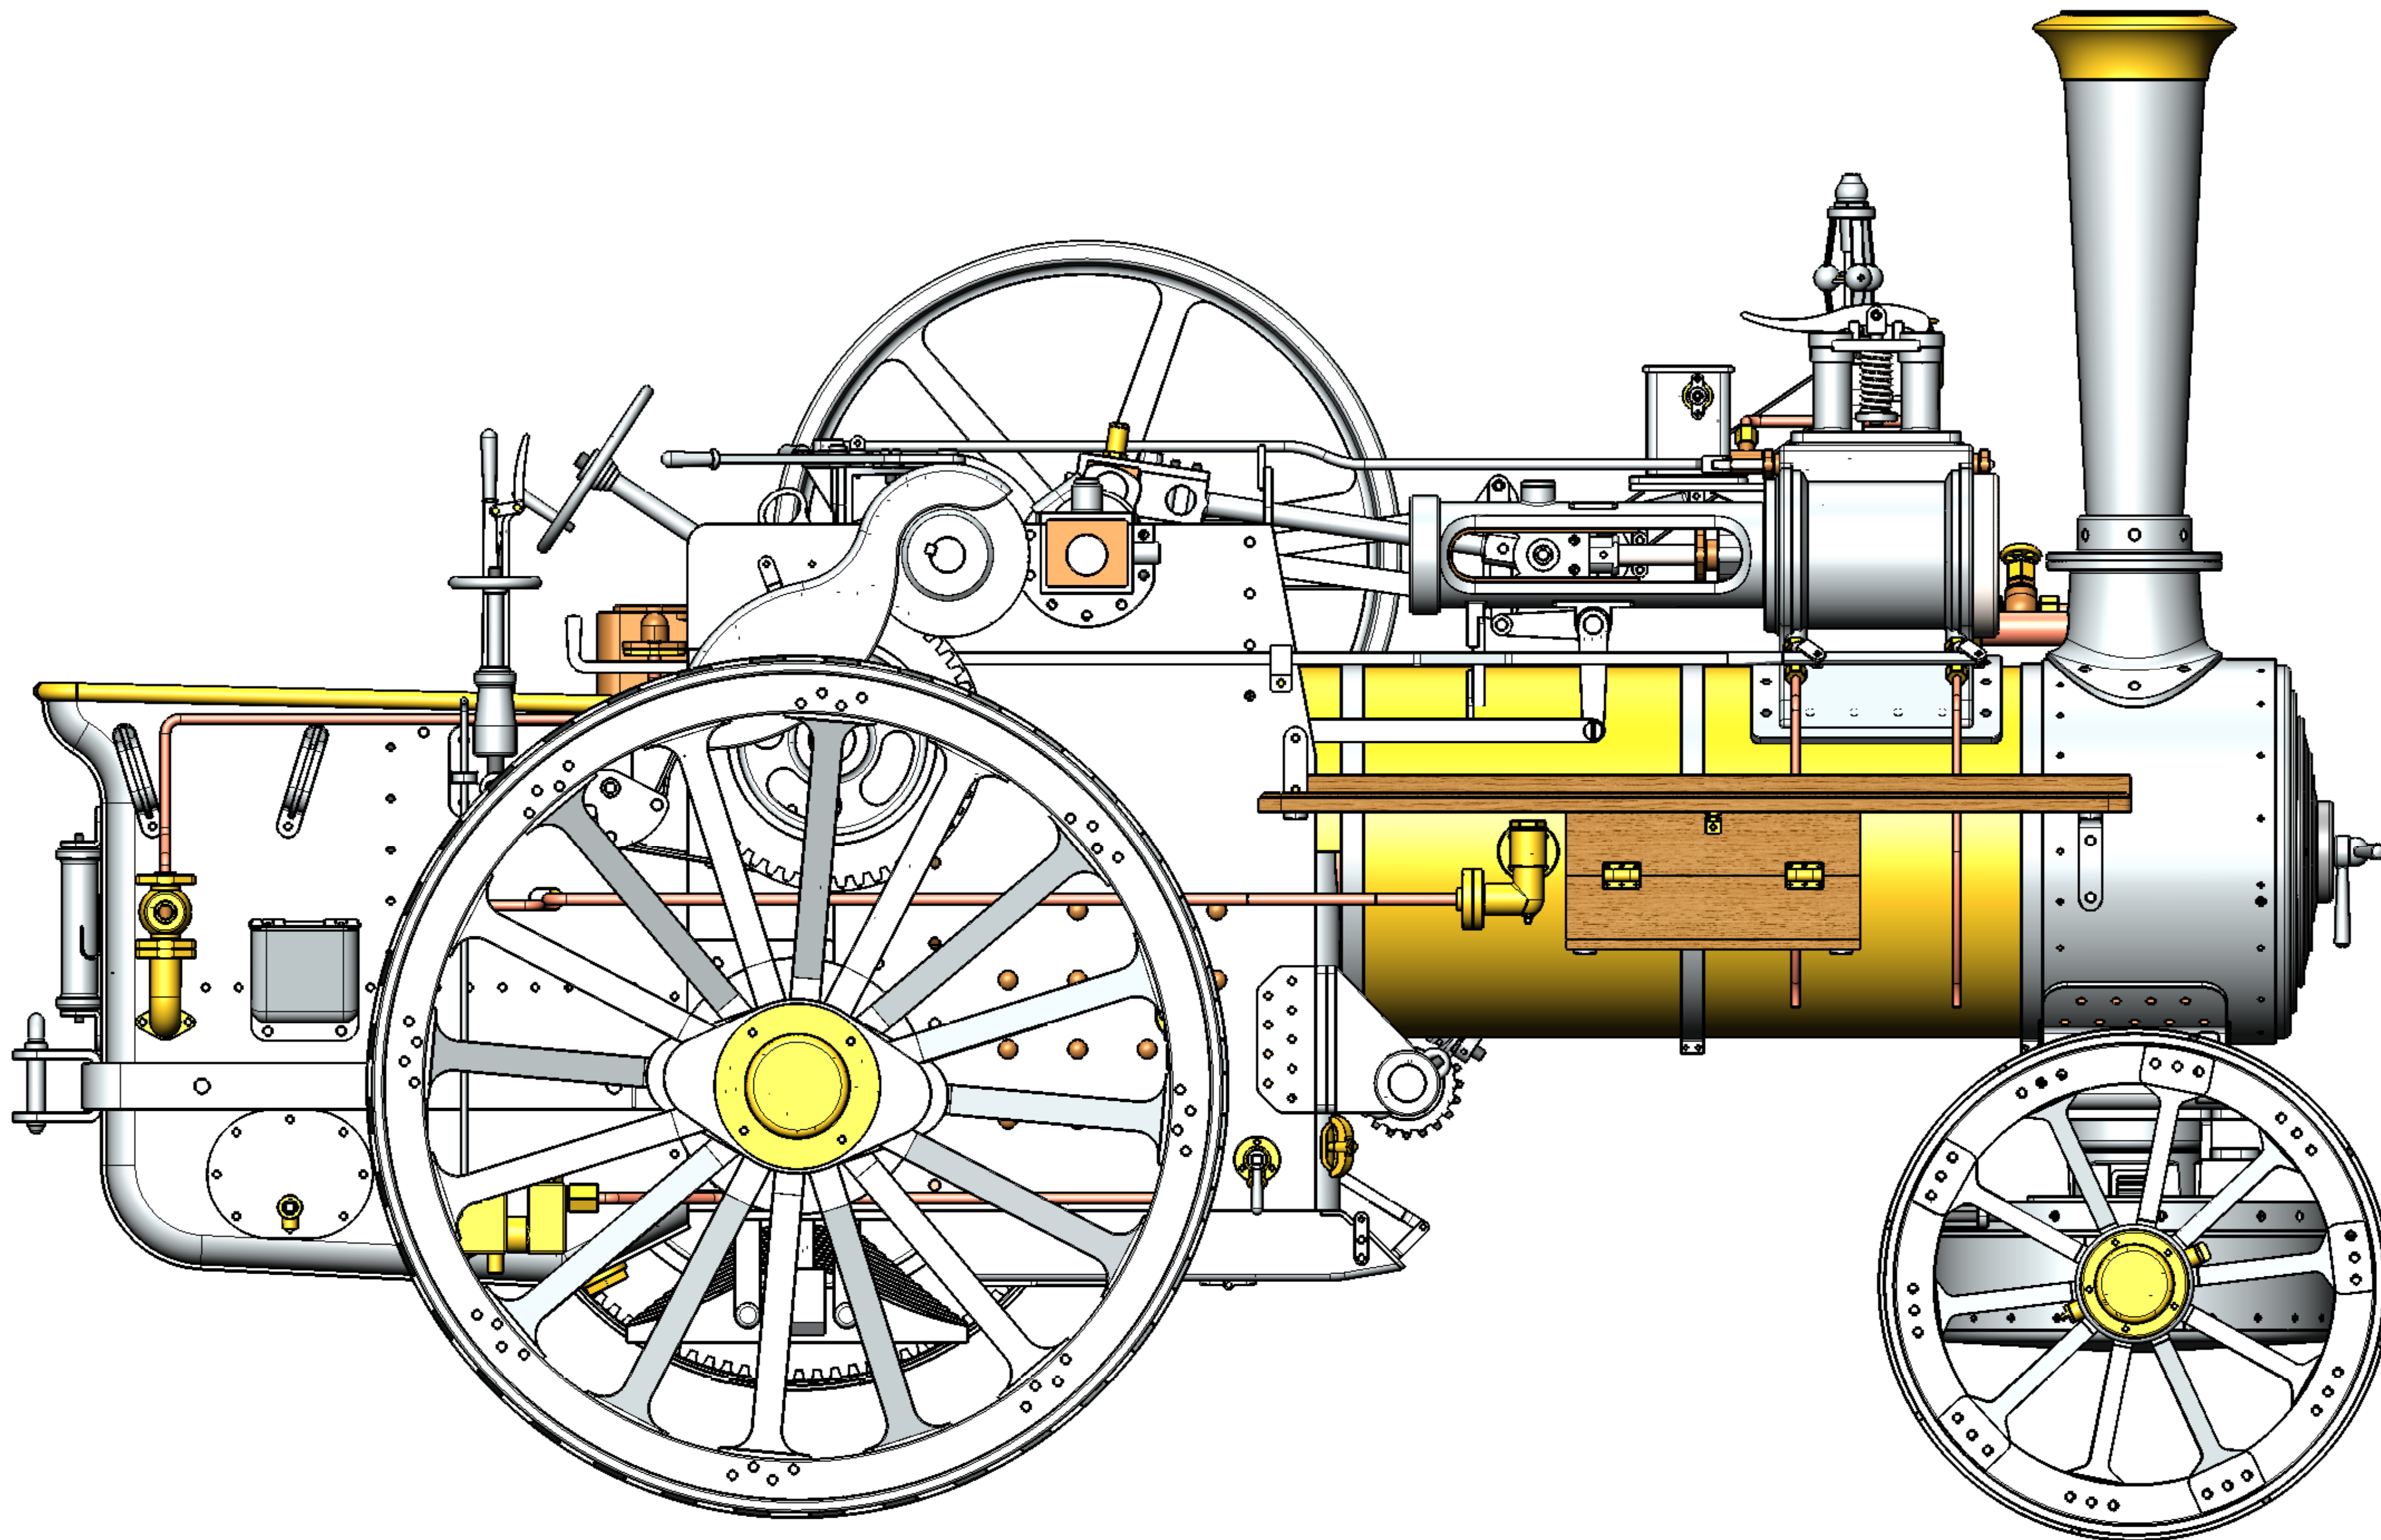

PLEASE NOTE THIS IS AN A2 SIZE SHEET

NOTE: THE ORIGINAL DRAWINGS WERE FOUND ON THE INTERNET AND WERE EXTRACTED FROM OLD ENGINEERING MAGAZINES. THE ORIGINAL DRAWINGS TITLE WAS: "THE ALLCHIN M.E. TRACTION ENGINE" DESIGNED BY W.J. HUGHES. (NO DATE)

TITLE A MODEL OF A STEAM TRACTION ENGINE AS BUILT BY W. ALLCHIN LTD, NORTHAMPTON	DRAWING CONTENTS GENERAL ARRANGEMENT. RIGHTHAND SIDE VIEW.	PROJECT No: 08-13-00 JDW DRAUGHTING SERVICES J.A.M. DE WAAL, 12 BRIGHTWELL STREET PAKAPURA 2110, NEW ZEALAND. PHONE: 0064 09 2988815. MOB: 0211791000 E-MAIL: dewaal@xtra.co.nz.	PROJECTION  JDWDS DATE: FEBRUARY 2019 SHEET: 02 OF 27 MODEL SCALE: 1:1 DWG SCALE: NTS @ A2 OR AS SHOWN Copyright © J.A.M. DE WAAL PAKAPURA NZ A2 No 08-13-00-SHT-02
---	---	--	---

FOR PERSONAL USE ONLY NOT FOR COMMERCIAL PURPOSES