


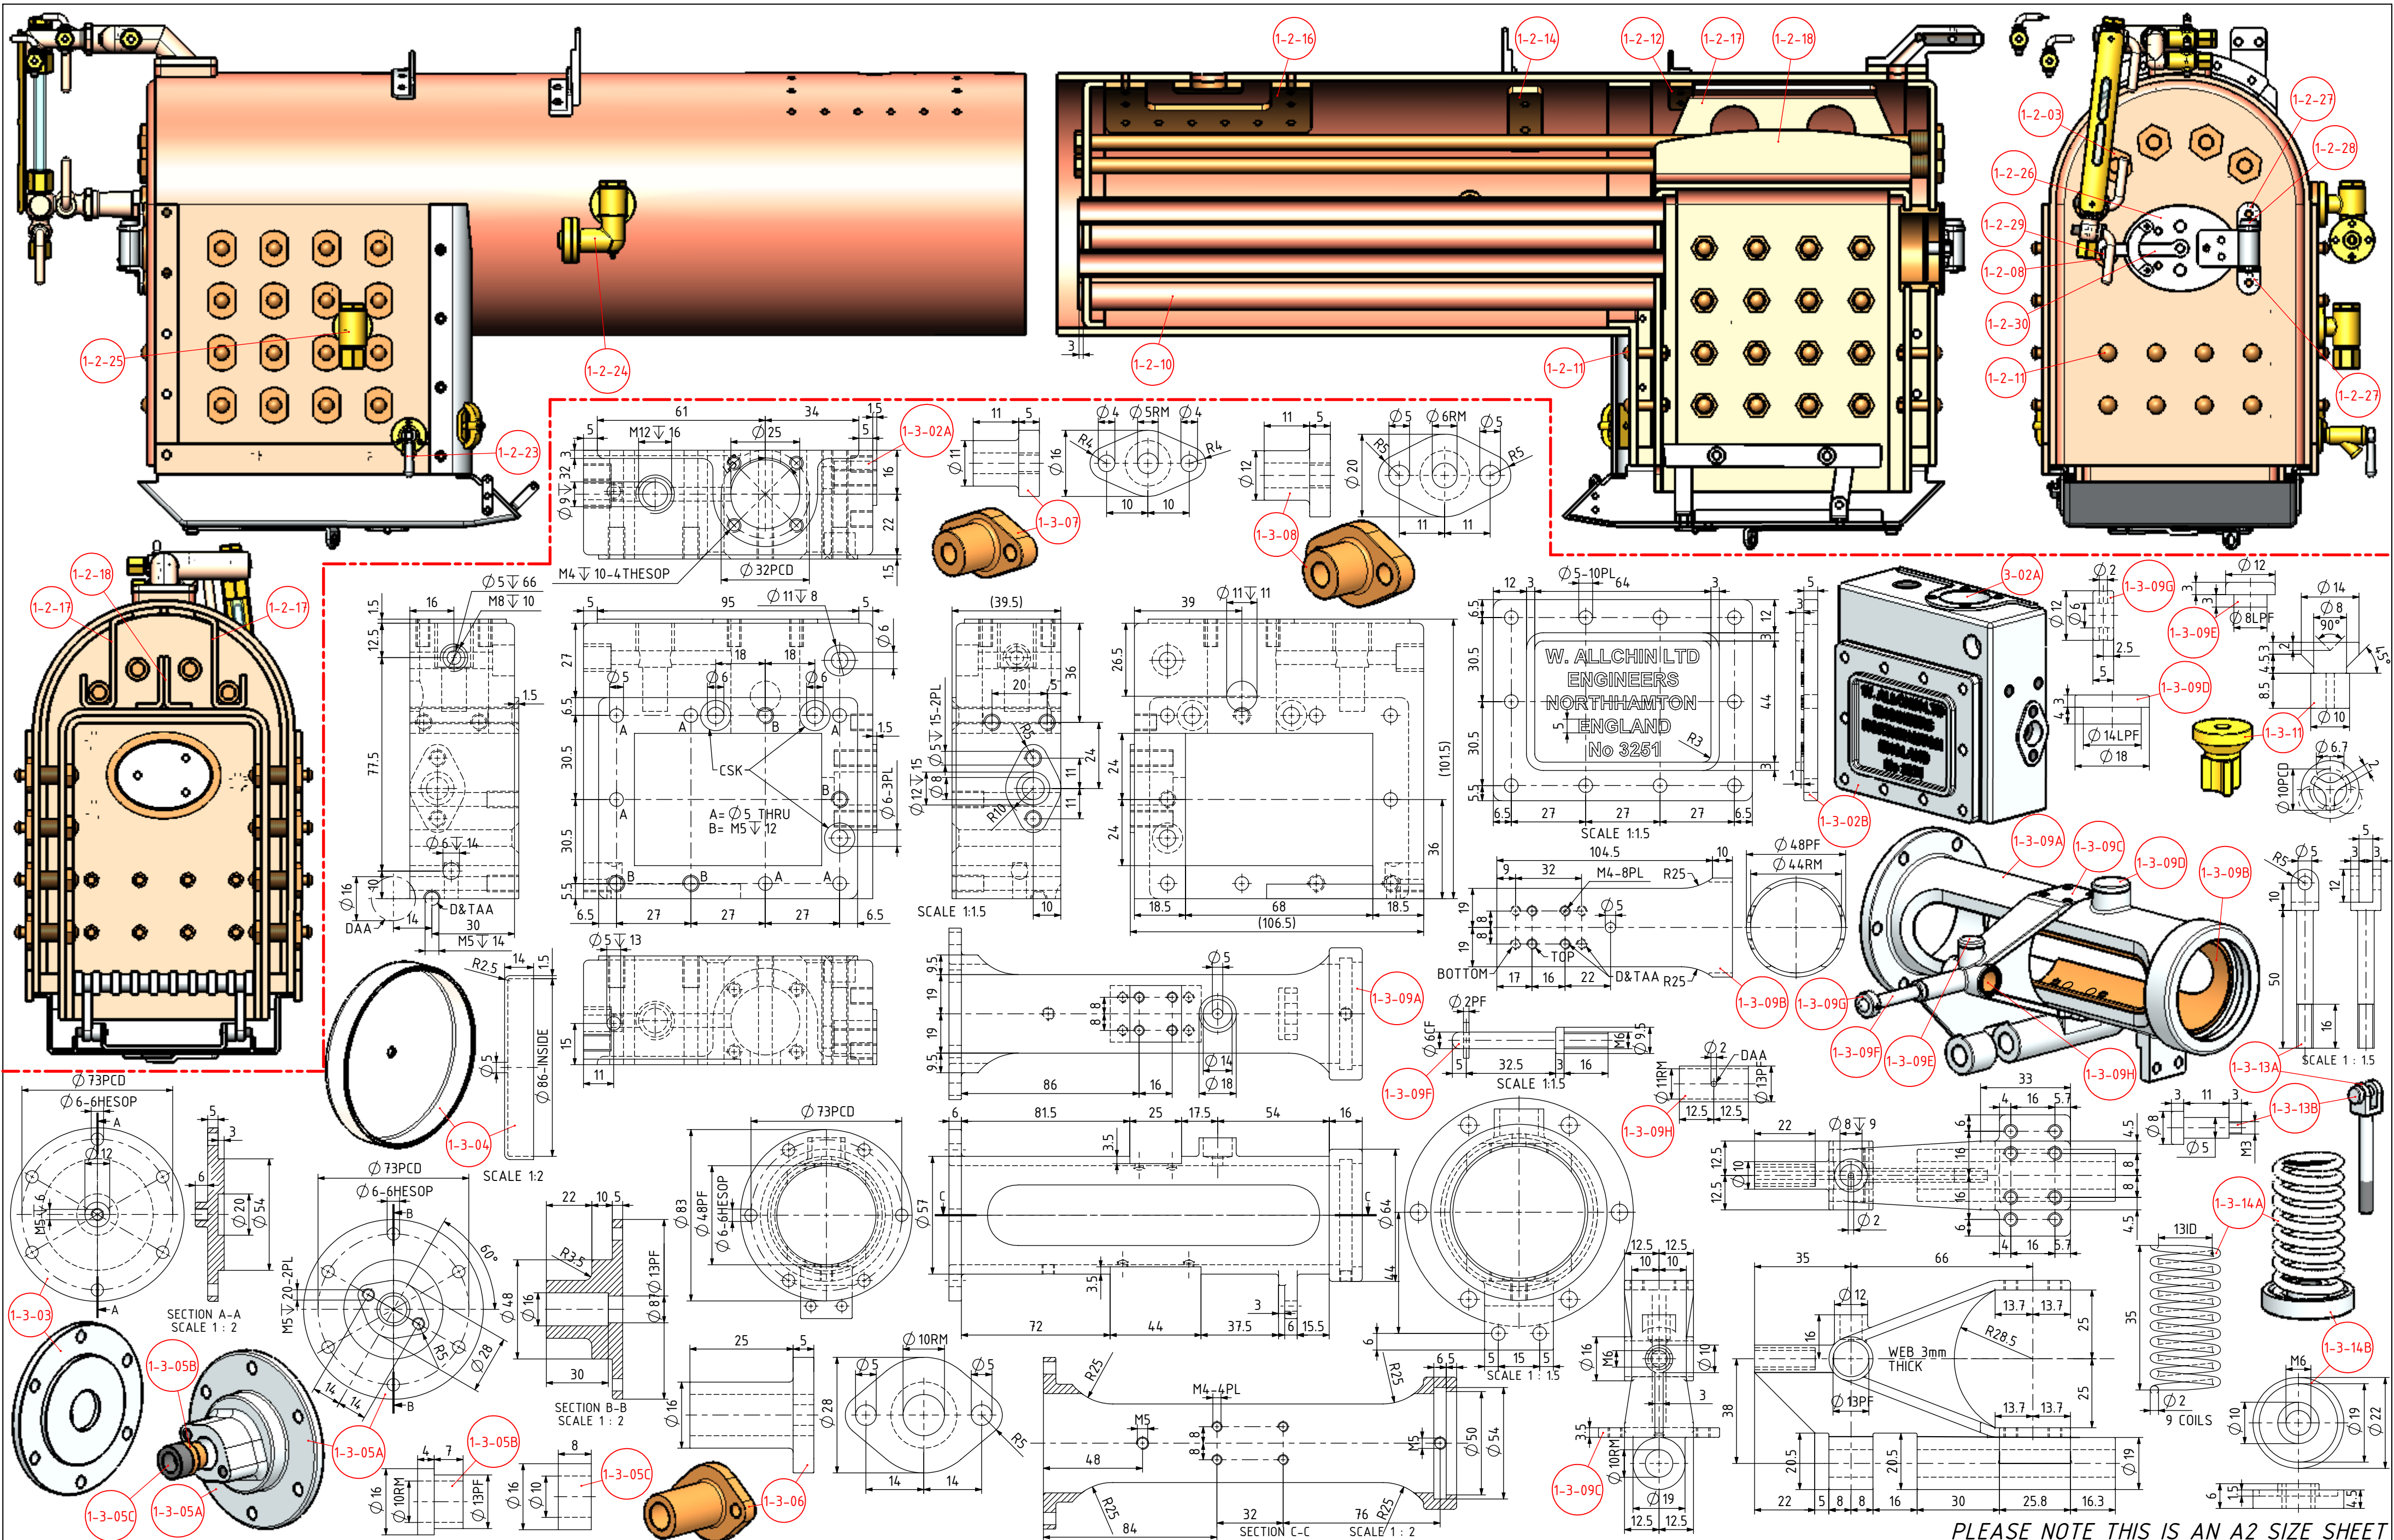

NOTE: THE ORIGINAL DRAWINGS WERE FOUND ON THE INTERNET AND WERE EXTRACTED FROM OLD ENGINEERING MAGAZINES. THE ORIGINAL DRAWINGS TITLE WAS: "THE ALLCHIN M.E. TRACTION ENGINE" DESIGNED BY W.J. HUGHES. (NO DATE)

TITLE		DRAWING CONTENTS	PROJECT No: 08-13-00	PROJECTION	MODEL SCALE: 1:1	
A MODEL OF A STEAM TRACTION ENGINE AS BUILT BY W. ALLCHIN LTD, NORTHAMPTON			JDW DRAUGHTING SERVICES	 JDWDS	DWG SCALE:1:1 @ A2 OR AS SHOWN	
		PARTS AND ASSEMBLIES	J.A.M. DE WAAL, 12 BRIGHTWELL STREET PAKAPURA 2110, NEW ZEALAND. PHONE: 0064 09 2988815. MOB: 0211791000 E-MAIL: dewaal@xtra.co.nz.	DATE: FEBRUARY 2019	Copyright © J.A.M. DE WAAL PAKAPURA NZ	
			SHEET: 13 OF 27	A2 No 08-13-00-SHT-13		

FOR PERSONAL USE ONLY NOT FOR COMMERCIAL PURPOSES