


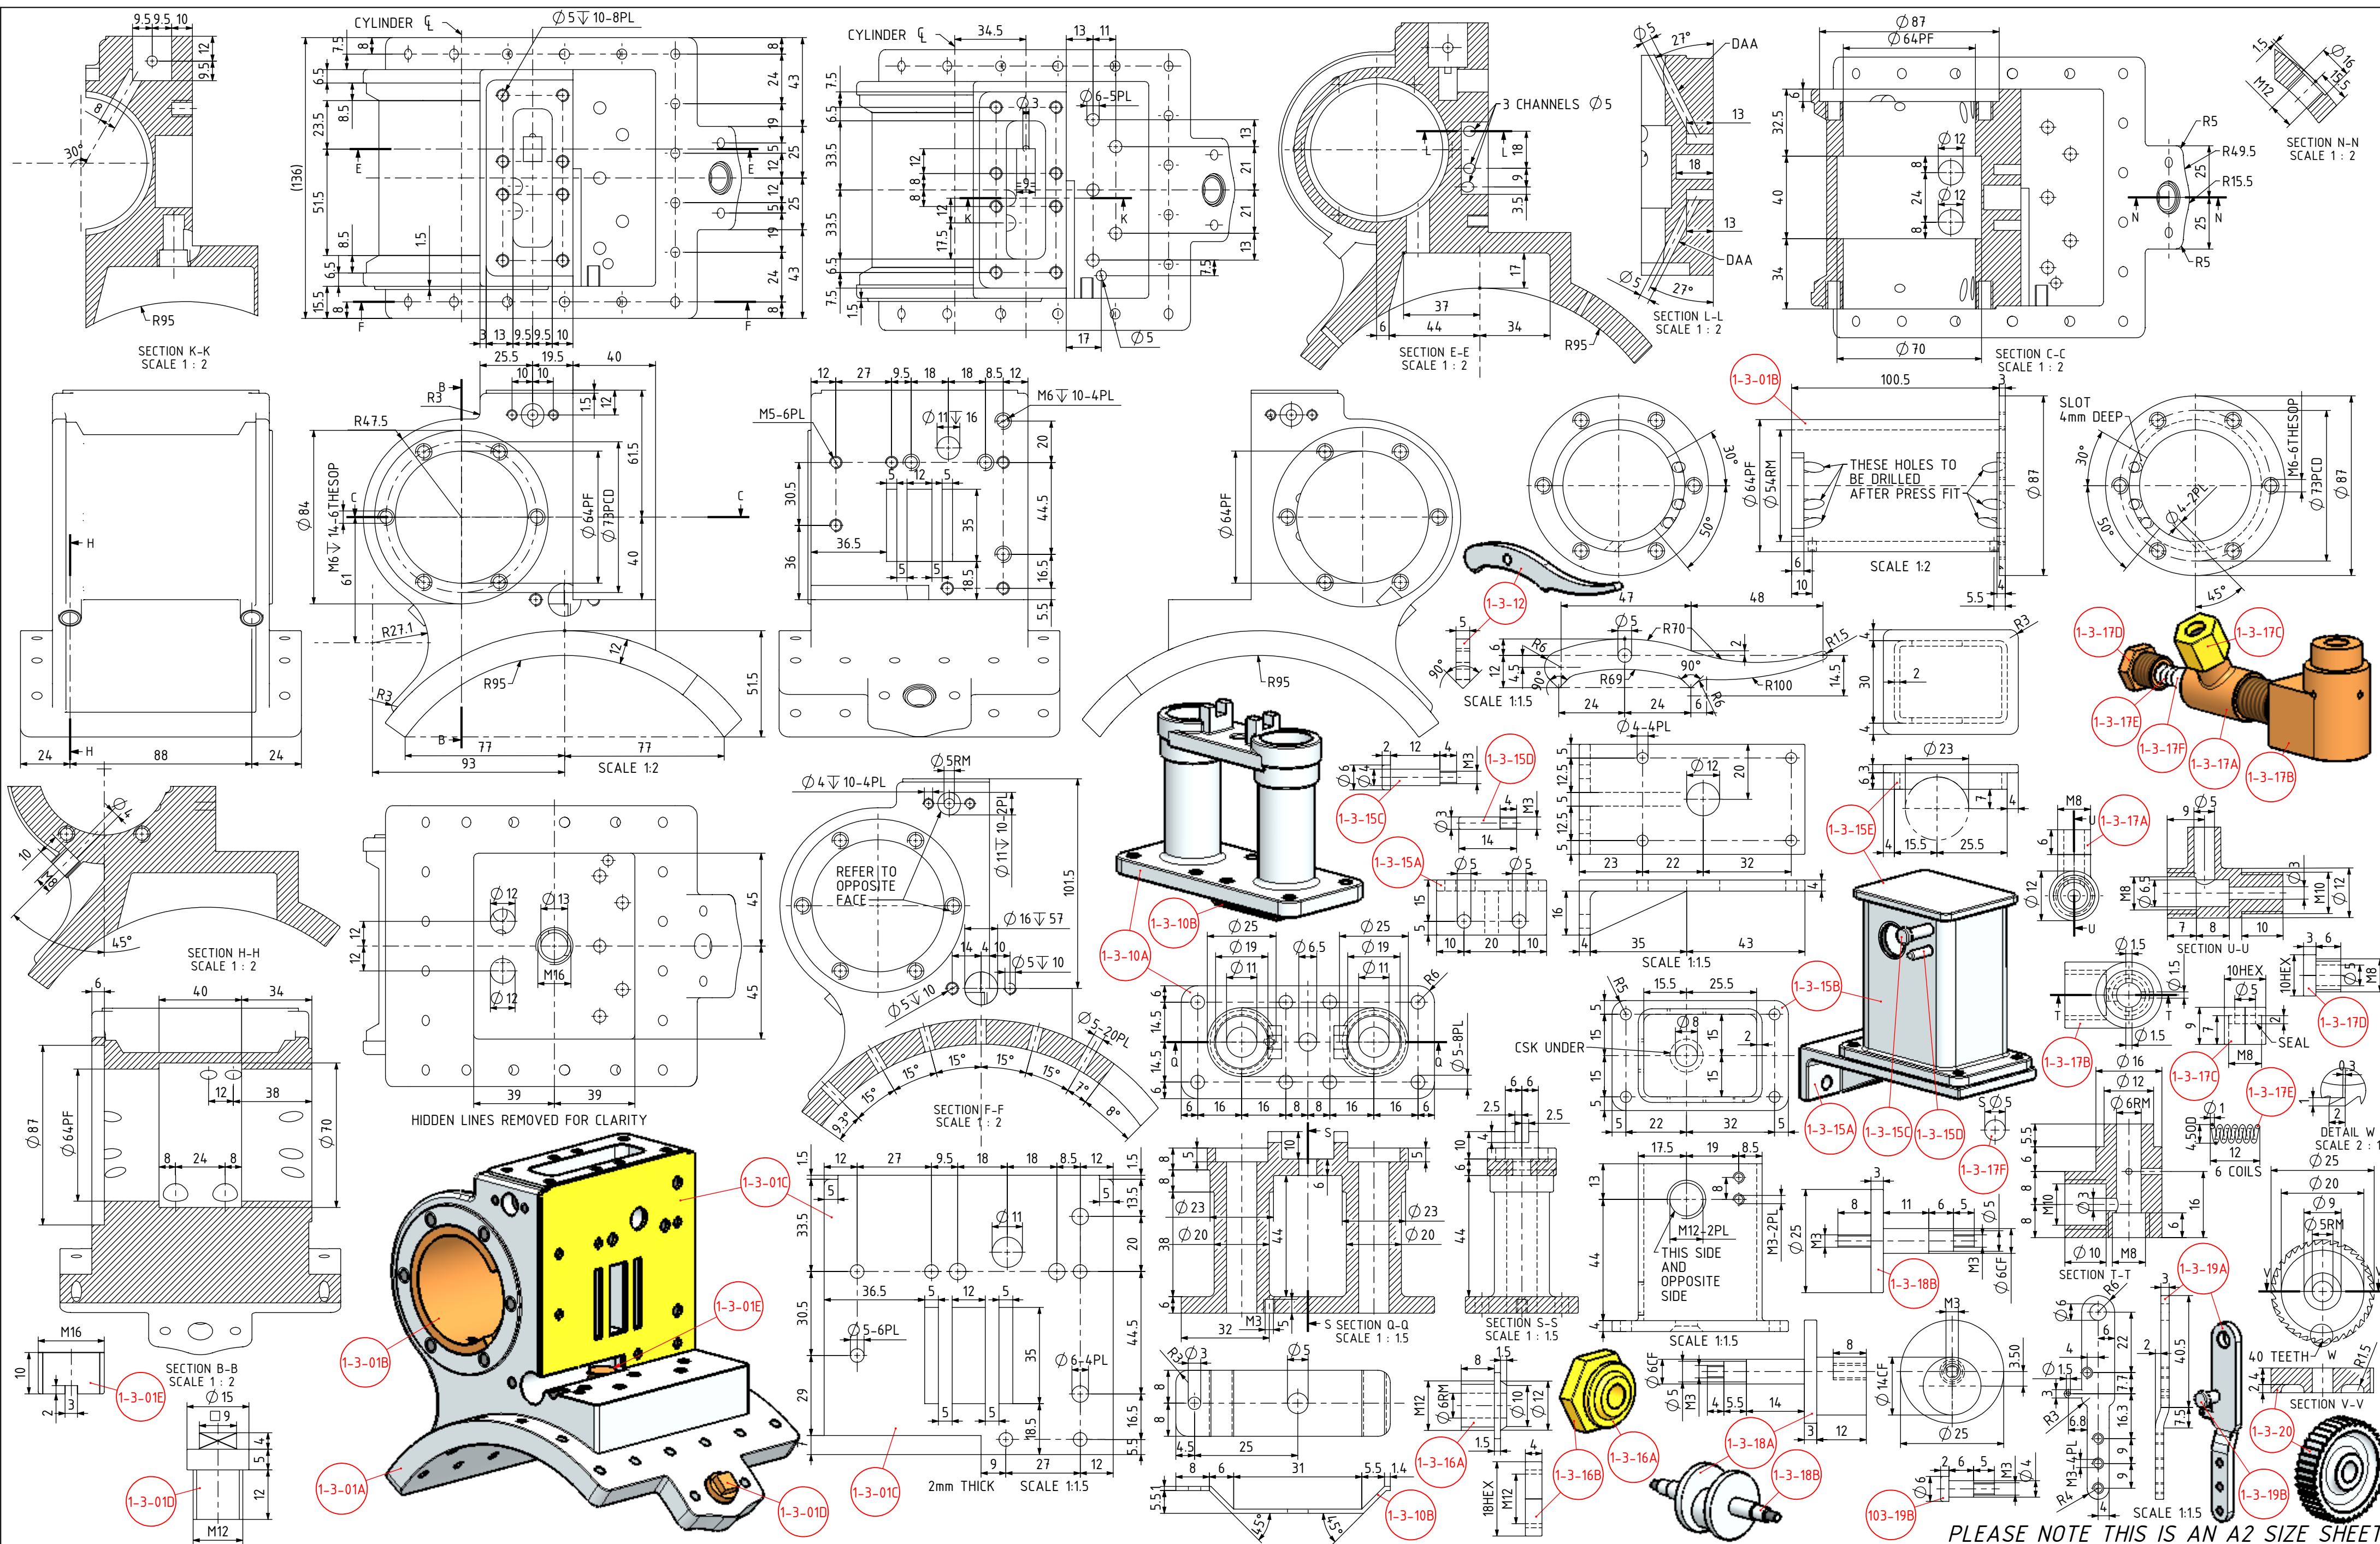

NOTE: THE ORIGINAL DRAWINGS WERE FOUND ON THE INTERNET AND WERE EXTRACTED FROM OLD ENGINEERING MAGAZINES. THE ORIGINAL DRAWINGS TITLE WAS: "THE ALLCHIN M.E. TRACTION ENGINE" DESIGNED BY W.J. HUGHES. (NO DATE)

TITLE		DRAWING CONTENTS		PROJECT No: 08-13-00		PROJECTION		MODEL SCALE: 1:1	
A MODEL OF A STEAM TRACTION ENGINE AS BUILT BY W. ALLCHIN LTD, NORTHAMPTON		PARTS AND ASSEMBLIES		JDW DRAUGHTING SERVICES J.A.M. DE WAAL, 12 BRIGHTWELL STREET PAKAPURA 2110. NEW ZEALAND. PHONE: 0064 09 2988815. MOB: 021791000 E-MAIL: dewaal@xtra.co.nz.		JDWDS		DWG SCALE: 1:1 @ A2 OR AS SHOWN	
						DATE: FEBRUARY 2019		Copyright © J.A.M. DE WAAL PAKAPURA NZ	
						SHEET: 14 OF 27		A2 No 08-13-00-SHT-14	

FOR PERSONAL USE ONLY NOT FOR COMMERCIAL PURPOSES