


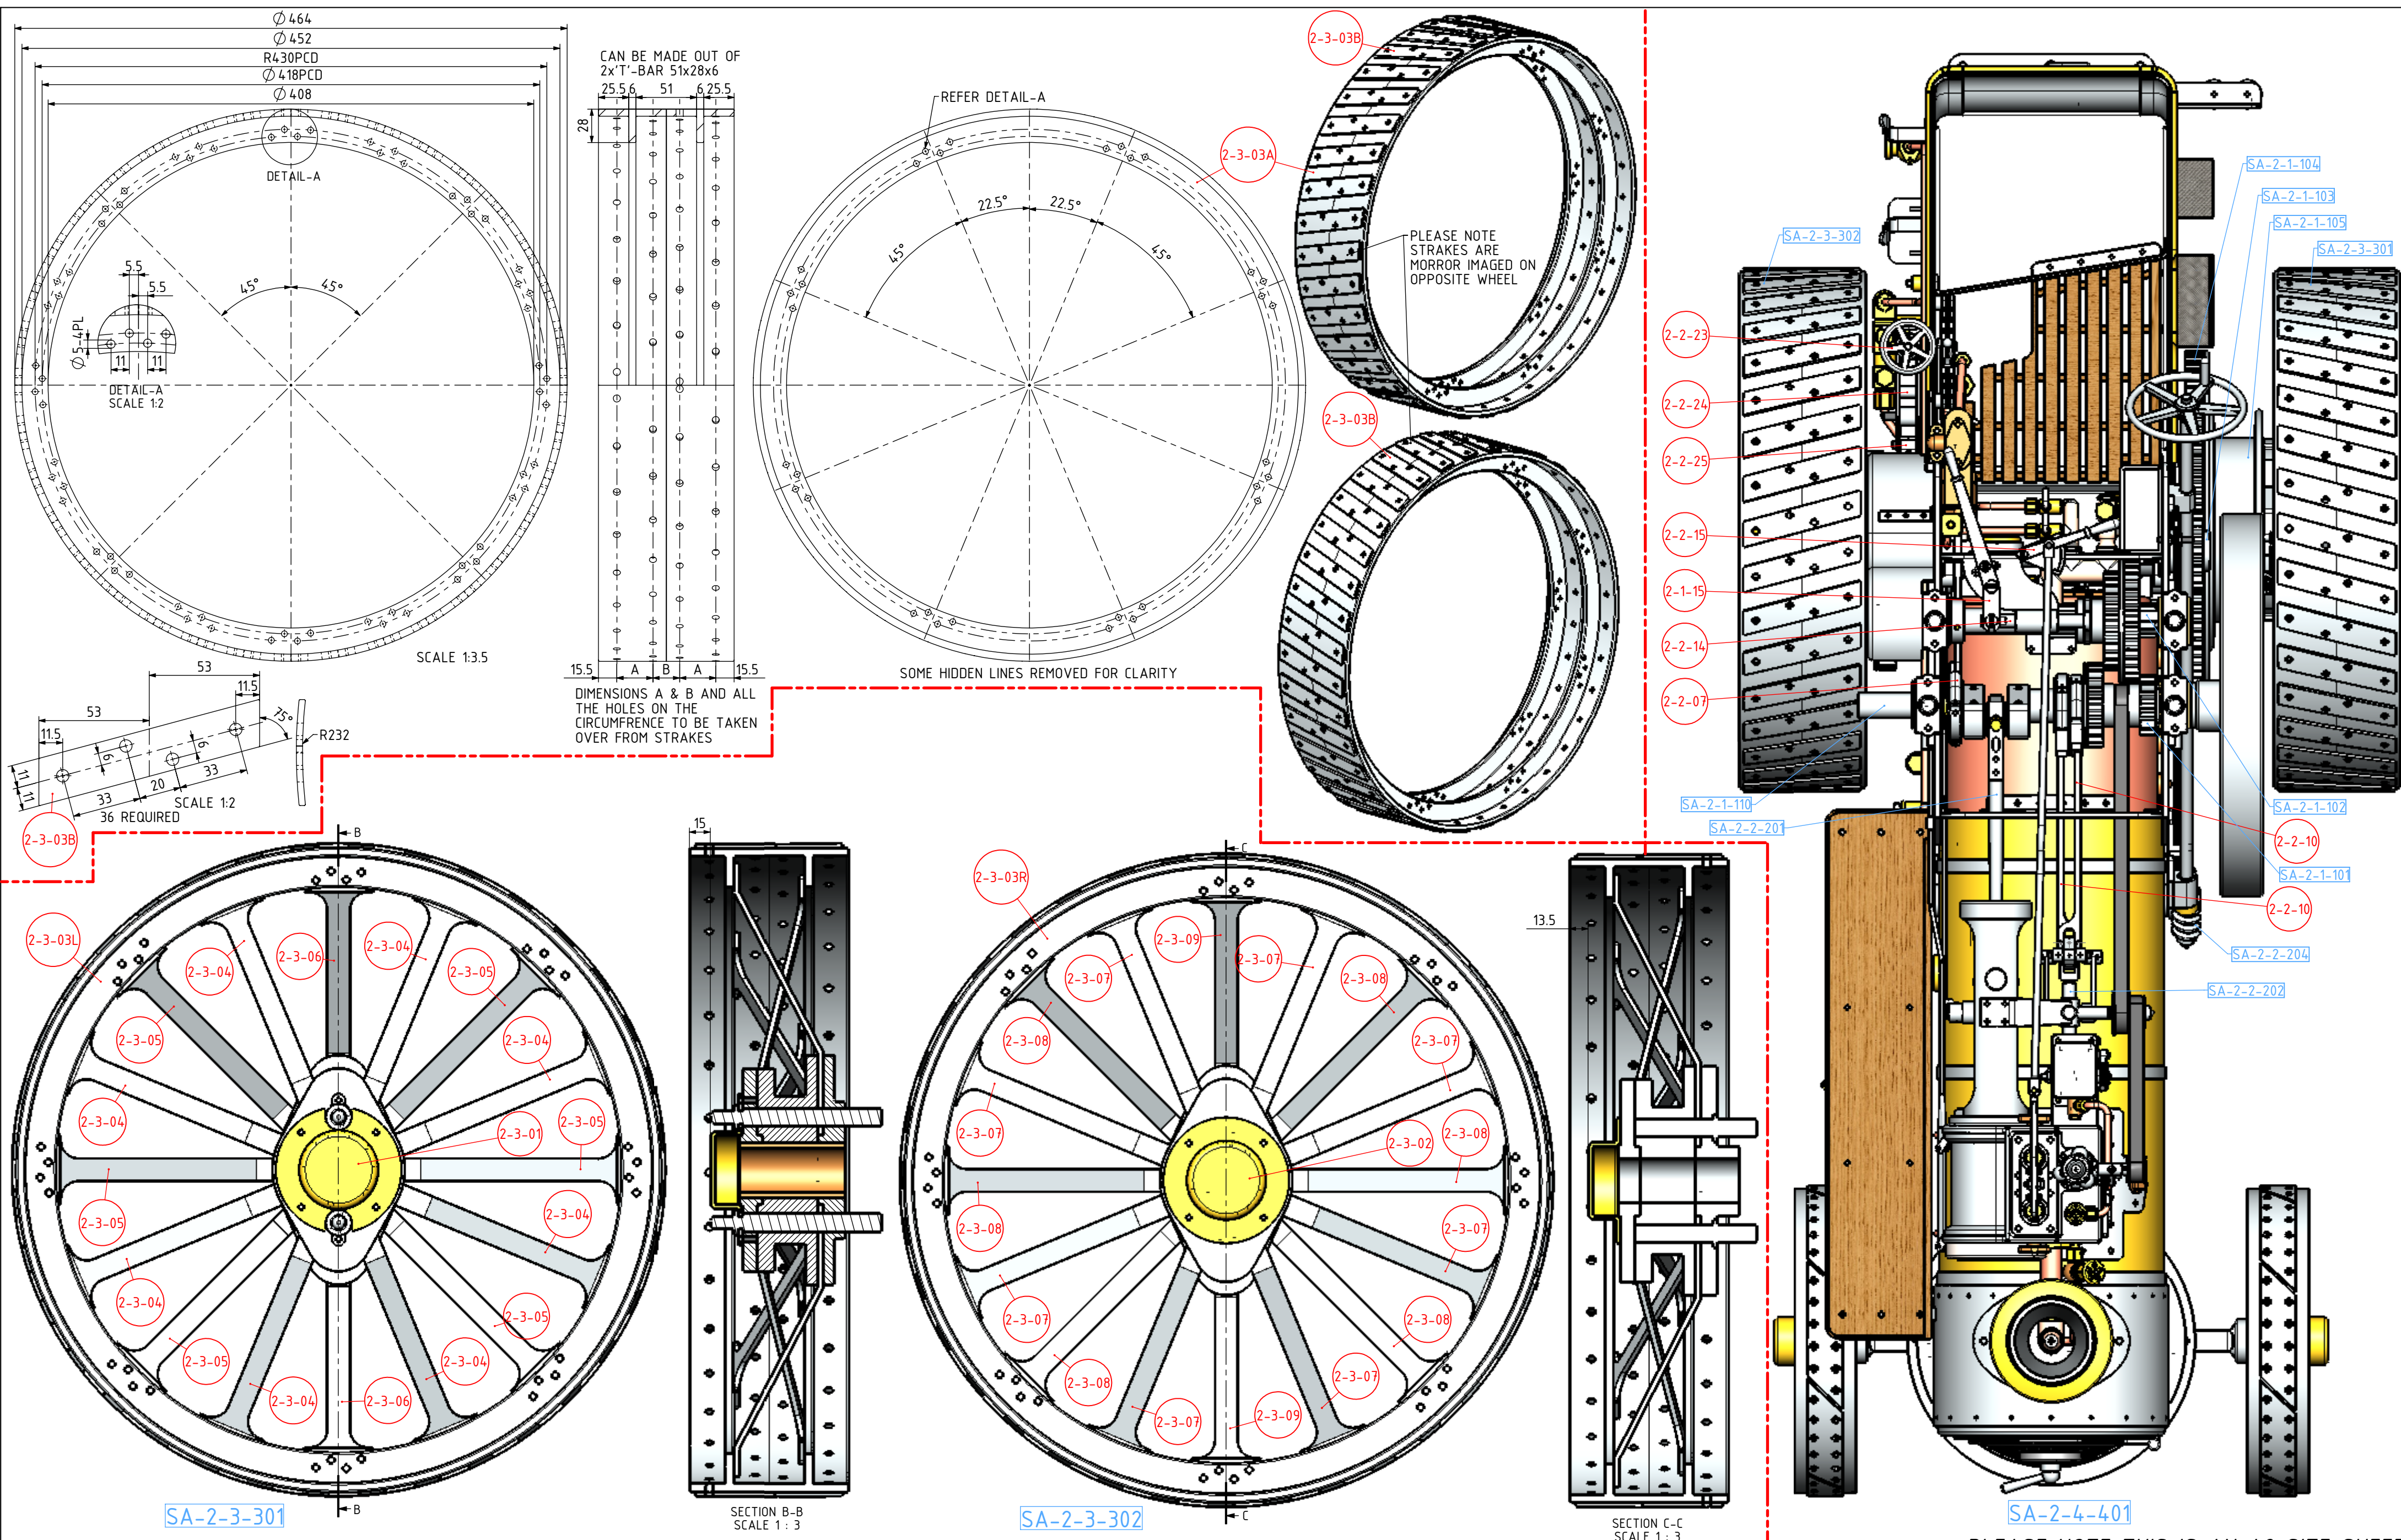

NOTE: THE ORIGINAL DRAWINGS WERE FOUND ON THE INTERNET AND WERE EXTRACTED FROM OLD ENGINEERING MAGAZINES. THE ORIGINAL DRAWINGS TITLE WAS: "THE ALLCHIN M.E. TRACTION ENGINE" DESIGNED BY W.J. HUGHES. (NO DATE)

TITLE	DRAWING CONTENTS		PROJECT No: 08-13-00		PROJECTION	MODEL SCALE: 1:1		
			JDW DRAUGHTING SERVICES			JDWDS	DWG SCALE: 1:1 @ A2 OR AS SHOWN	
			J.A.M. DE WAAL, 12 BRIGHTWELL STREET PAKAPURA 2110.		DATE: FEBRUARY 2019		Copyright © J.A.M. DE WAAL PAKAPURA NZ	
			NEW ZEALAND. PHONE: 0064 09 2988815. MOB: 0211791000 E-MAIL: dewaal@xtra.co.nz.		SHEET: 26 OF 27		A2	No 08-13-00-SHT-26
A MODEL OF A STEAM TRACTION ENGINE AS BUILT BY W. ALLCHIN LTD, NORTHAMPTON			PARTS AND ASSEMBLIES					