


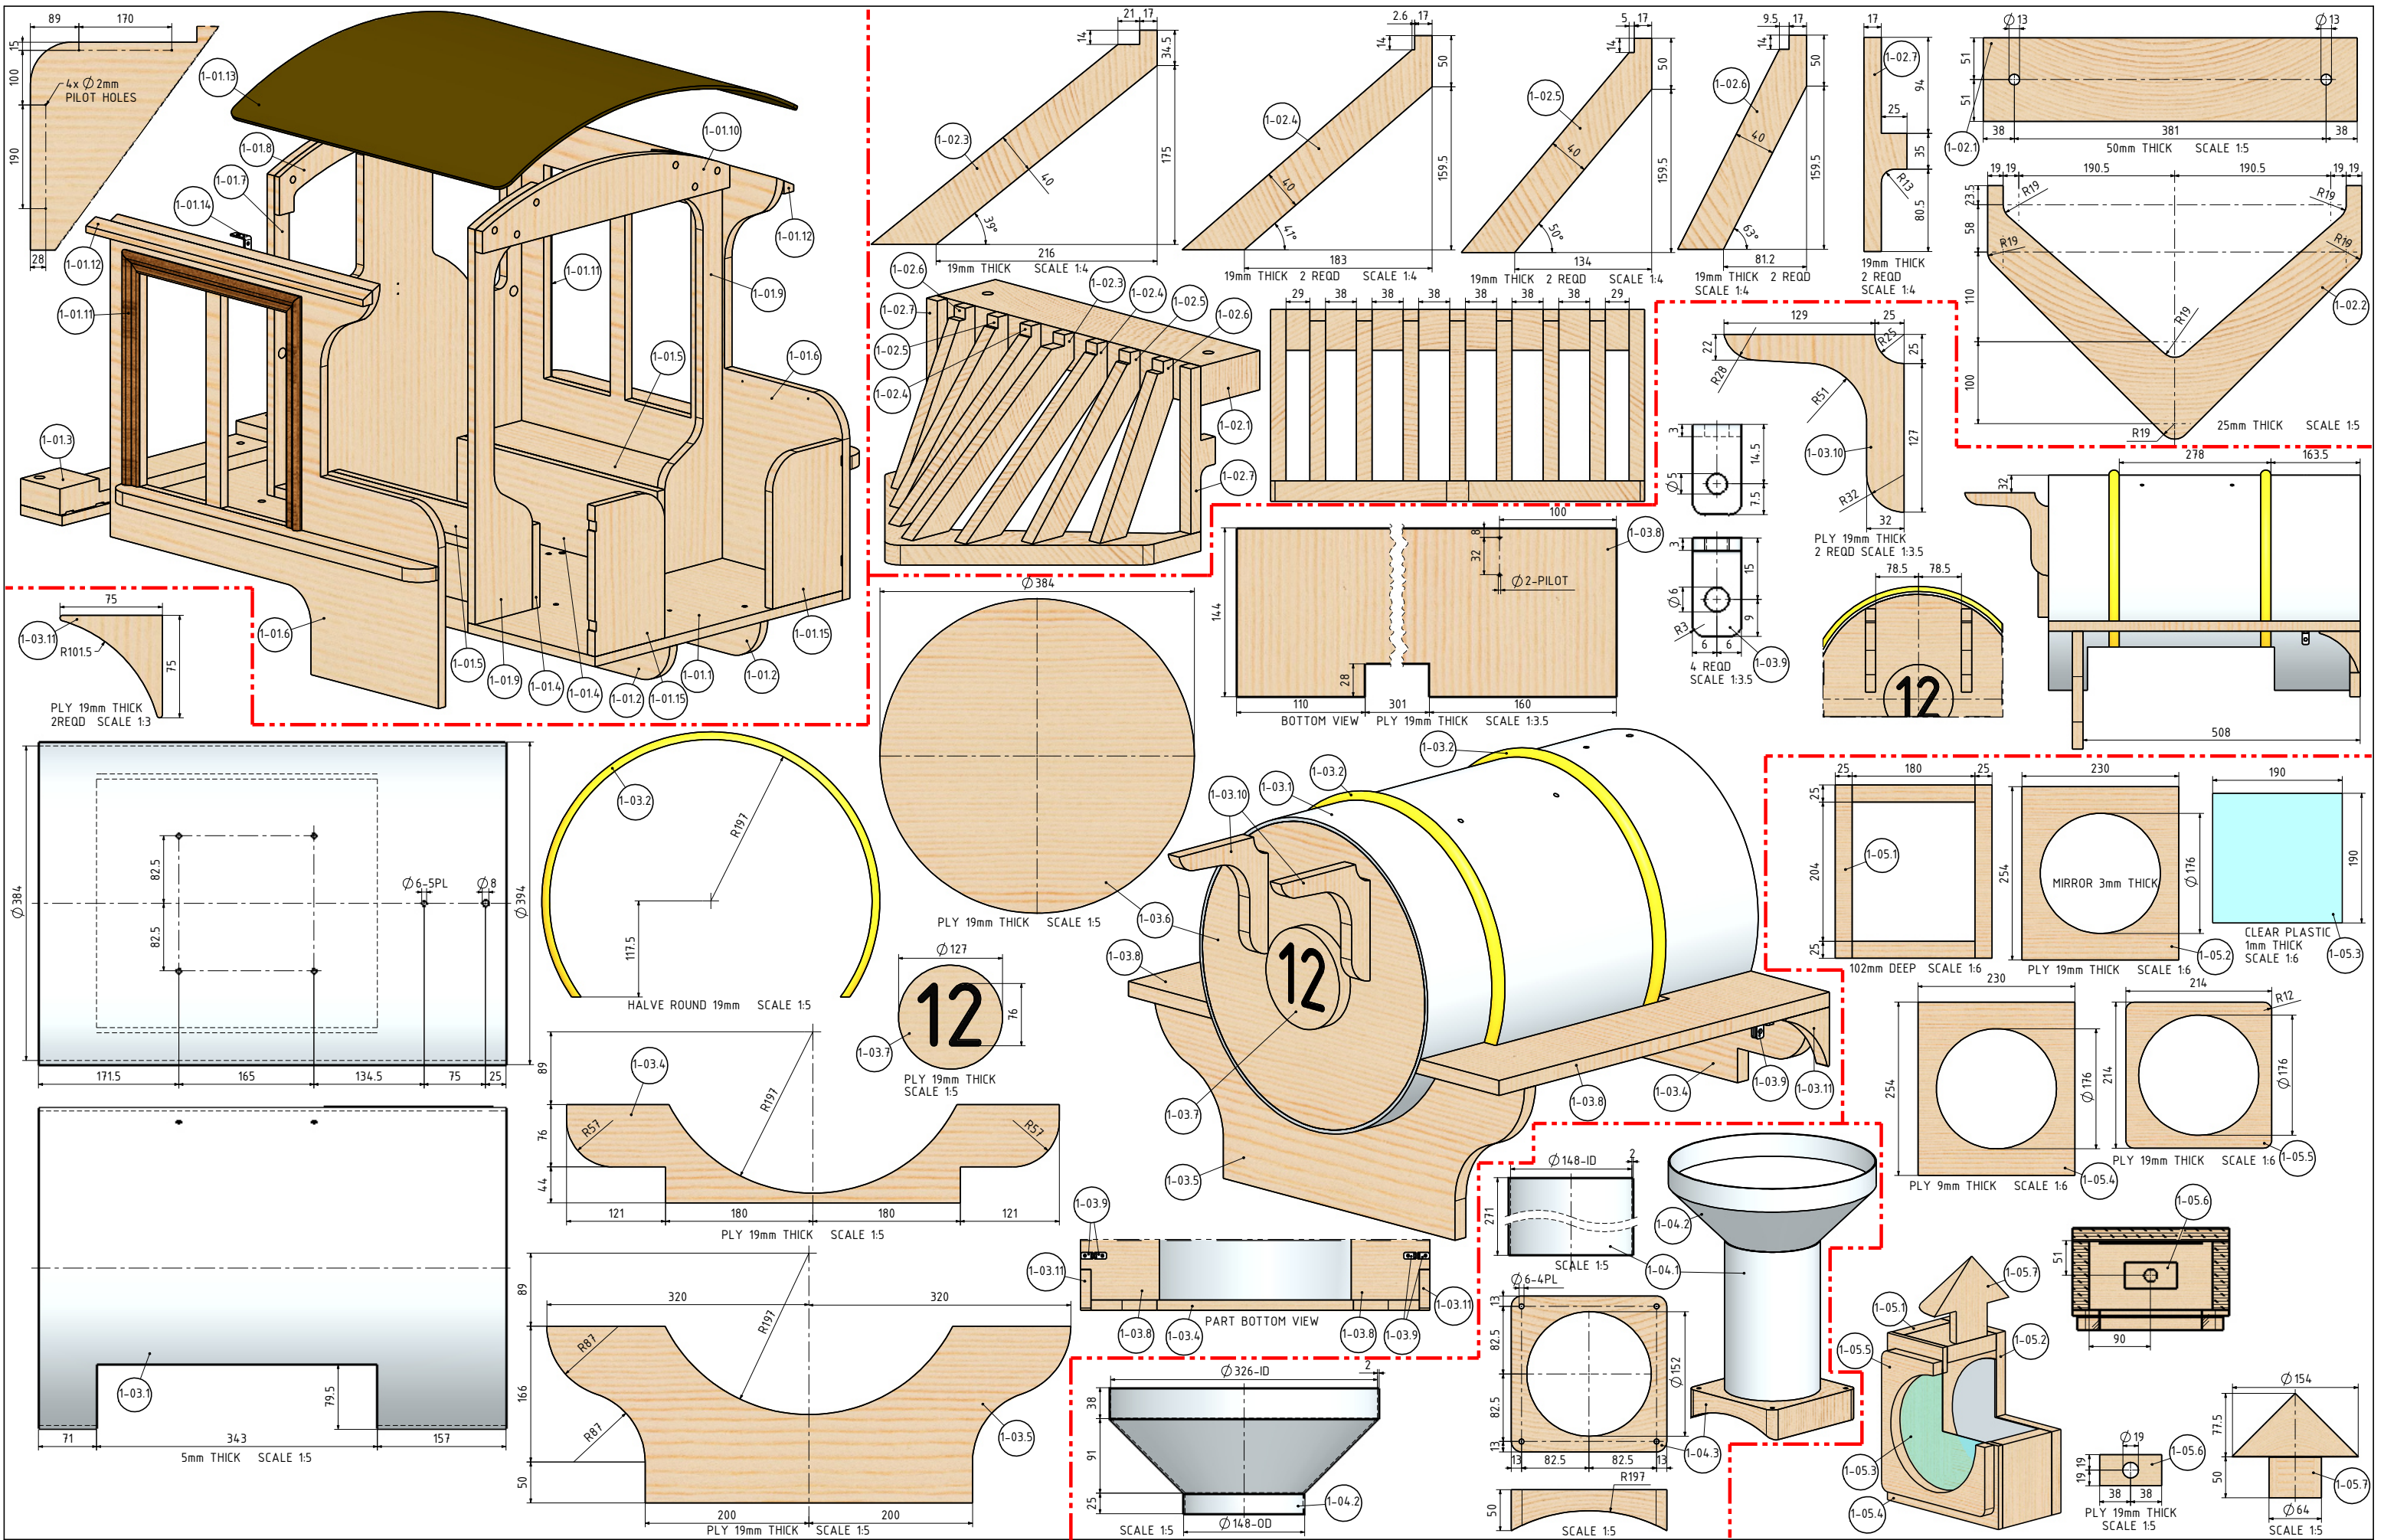

NOTES: FOUND THE ORIGINAL DRAWINGS ON THE INTERNET. TITLE OF THE DOCUMENTATION IS: "BACK-YARD RAILROAD" BY W. CLYDE LAMMEY. DESIGN AND BUILD BY ROBERT WOOLSON. TO DOWN LOAD ORIGINALS GO TO: <https://www.scribd.com/document/2532299/Train-Backyard-Toy#sidebar>

TITLE A BACK-YARD (GARDEN) TOY LOCOMOTIVE ELECTRICALLY OPERATED (PUSH/PULL COILS) PLEASE NOTE THIS IS AN "A2" SIZE SHEET	DRAWING CONTENTS PARTS AND ASSEMBLIES	PROJECT No 02-02-00 JDW DRAUGHTING SERVICES J.A.M. DE WAAL. 12 BRIGHTWELL STREET PAPA KURA 2110. NEW ZEALAND. PHONE: 0064 09 2988815. MOB: 0211791000 E-MAIL: dewaal@xtra.co.nz.	PROJECTION DATE: SEPTEMBER 2022 SHEET: 03 OF 07 JDWDS MODEL SCALE: N/A DWG SCALE: 1:1 @A2 OR AS SHOWN Copyright © J.A.M. DE WAAL PAPA KURA NZ A2 No: 02-02-00-SHT-03
---	---	---	--

DRAWINGS ARE FOR PERSONAL USE ONLY NOT FOR COMMERCIAL PURPOSES