


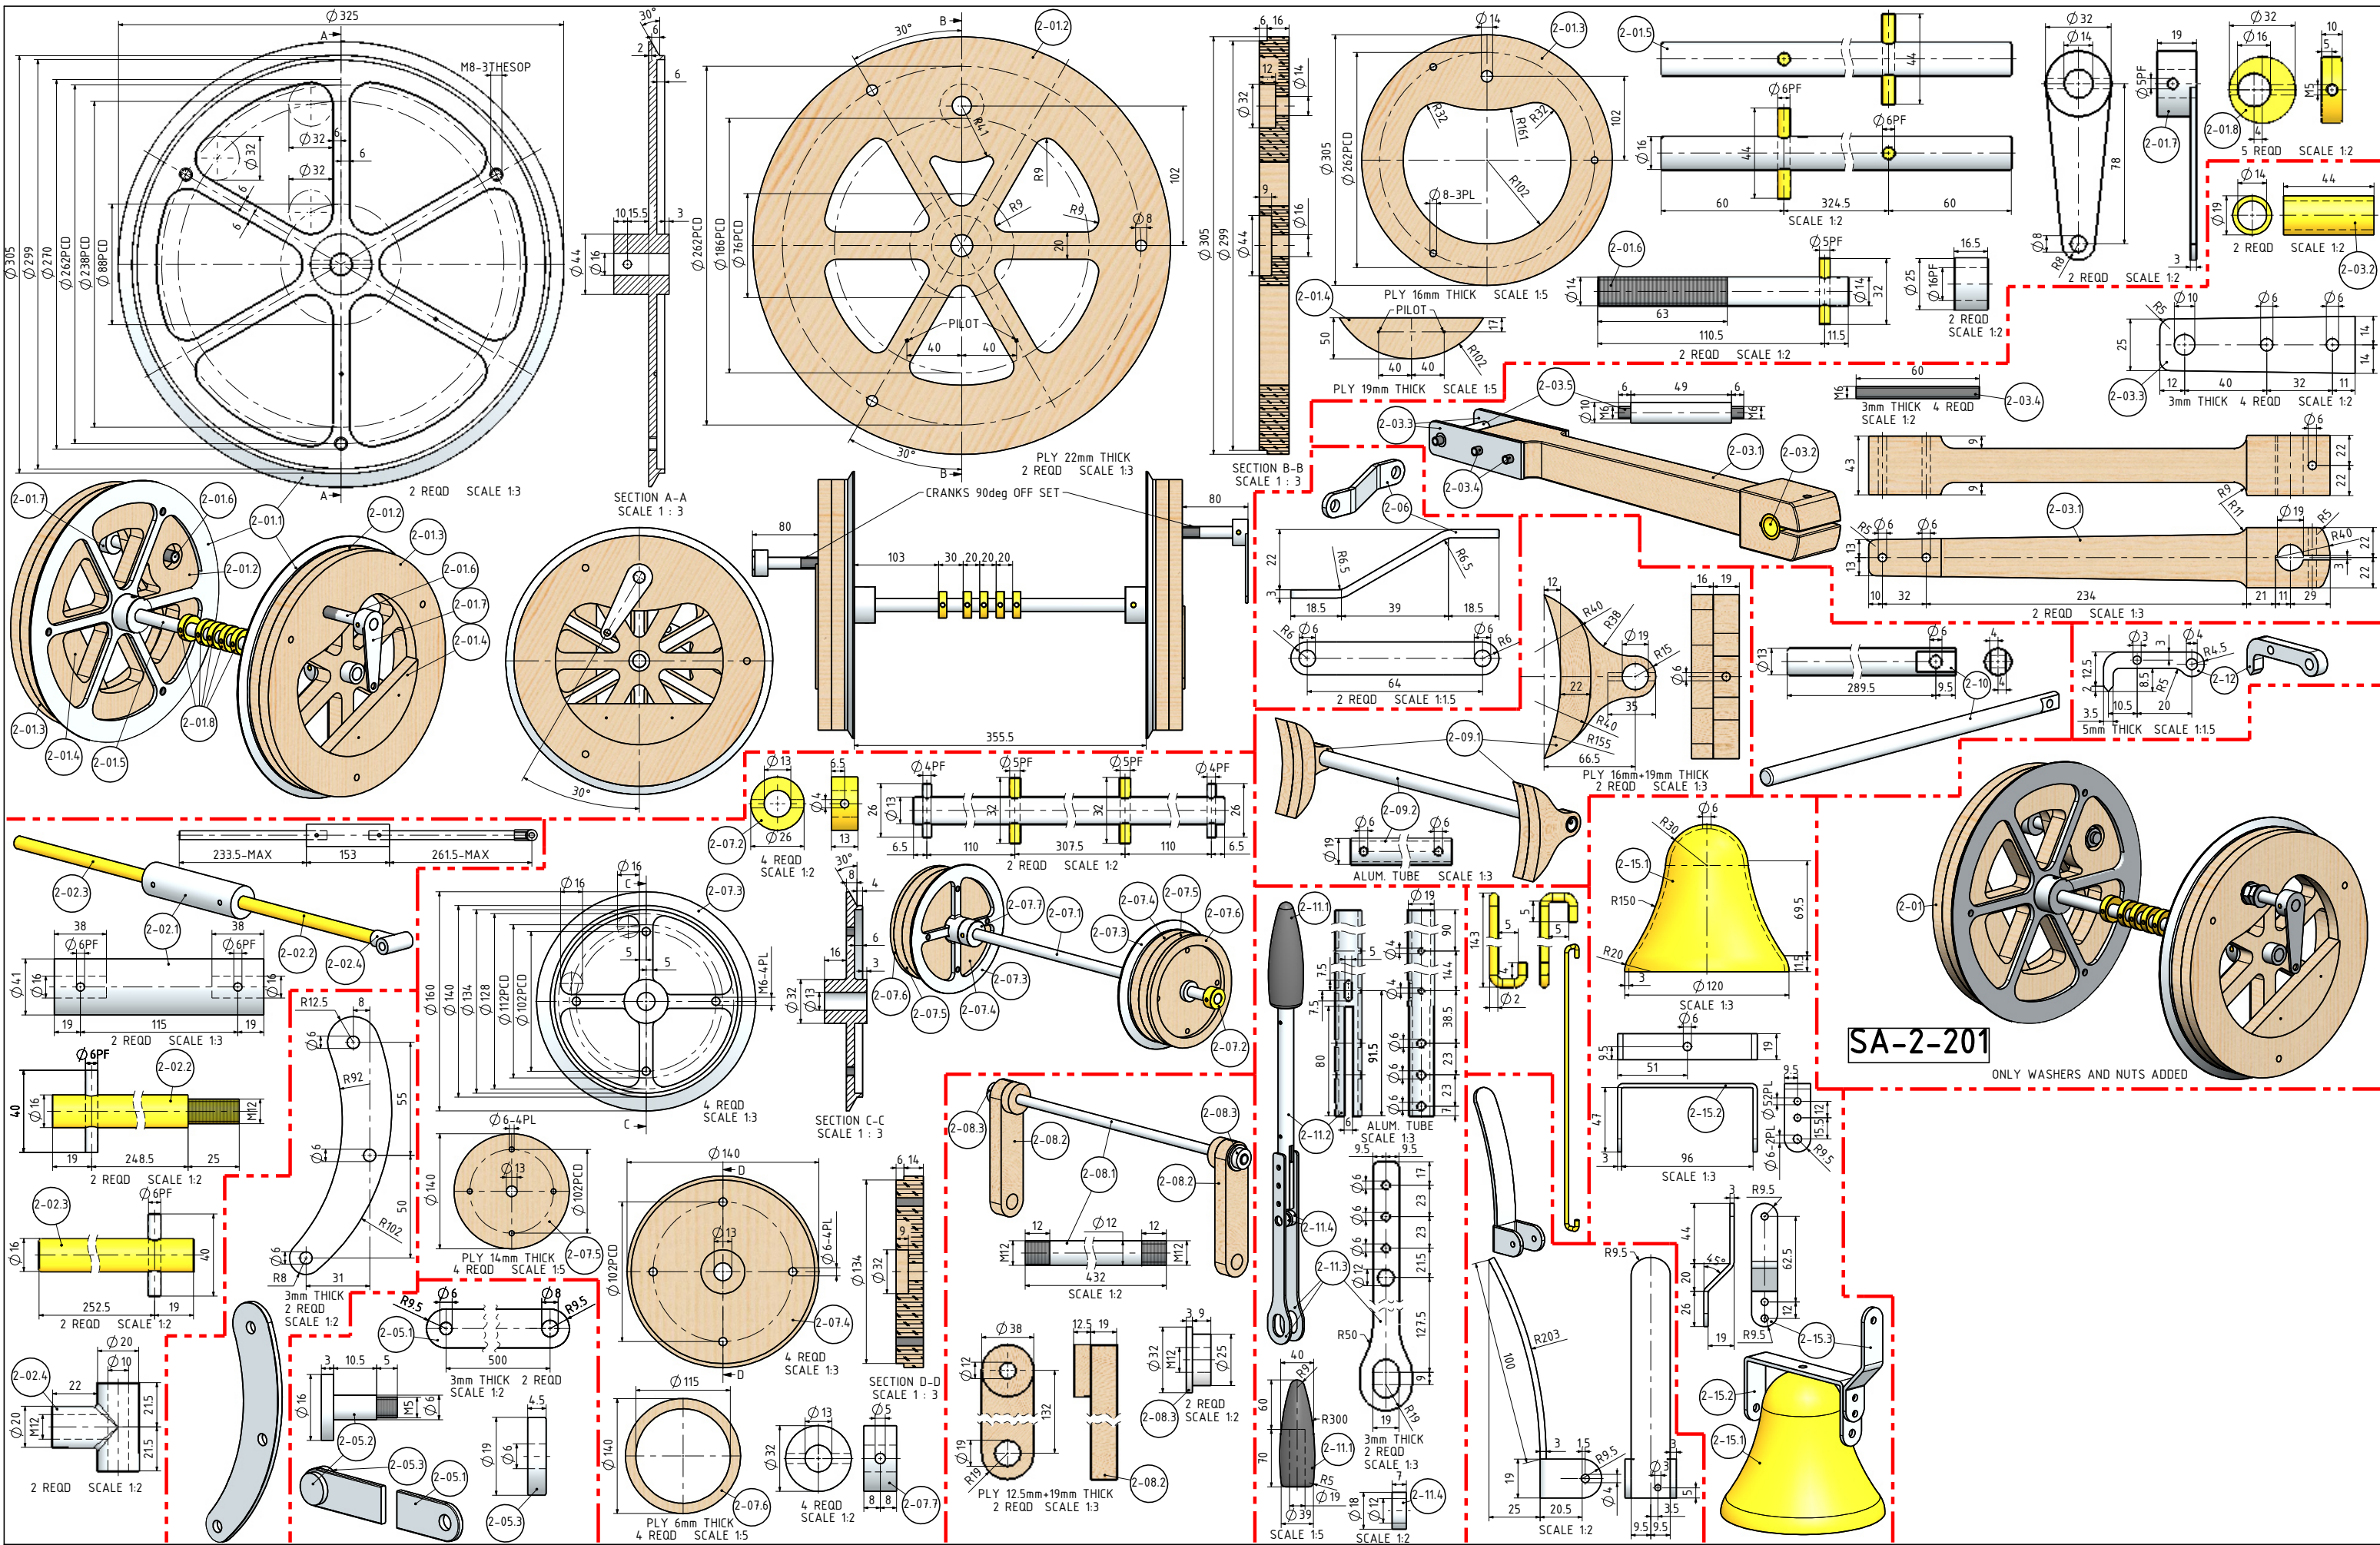

NOTES: FOUND THE ORIGINAL DRAWINGS ON THE INTERNET. TITLE OF THE DOCUMENTATION IS: "BACK-YARD RAILROAD" BY W. CLYDE LAMMEY. DESIGN AND BUILD BY ROBERT WOOLSON. TO DOWN LOAD ORIGINALS GO TO: https://www.scribd.com/document/2532299/Train-Backyard-Toy#sidebar											
TITLE			DRAWING CONTENTS			PROJECT No 02-02-00		PROJECTION		MODEL SCALE: N/A	
A BACK-YARD (GARDEN) TOY LOCOMOTIVE ELECTRICALLY OPERATED (PUSH/PULL COILS)			PARTS AND ASSEMBLIES			JDW DRAUGHTING SERVICES J.A.M. DE WAAL, 12 BRIGHTWELL STREET PAPA KURA 2110, NEW ZEALAND. PHONE: 0064 09 2988815. MOB: 0211791000 E-MAIL: dewaal@xtra.co.nz.		 JDWDS		DWG SCALE: 1:1 @A2 OR AS SHOWN Copyright © J.A.M. DE WAAL PAPAKURA NZ	
						DATE		SEPTEMBER 2022		SHEET: 05 OF 07	
								A2		No: 02-02-00-SHT-05	

DRAWINGS ARE FOR PERSONAL USE ONLY NOT FOR COMMERCIAL PURPOSES