
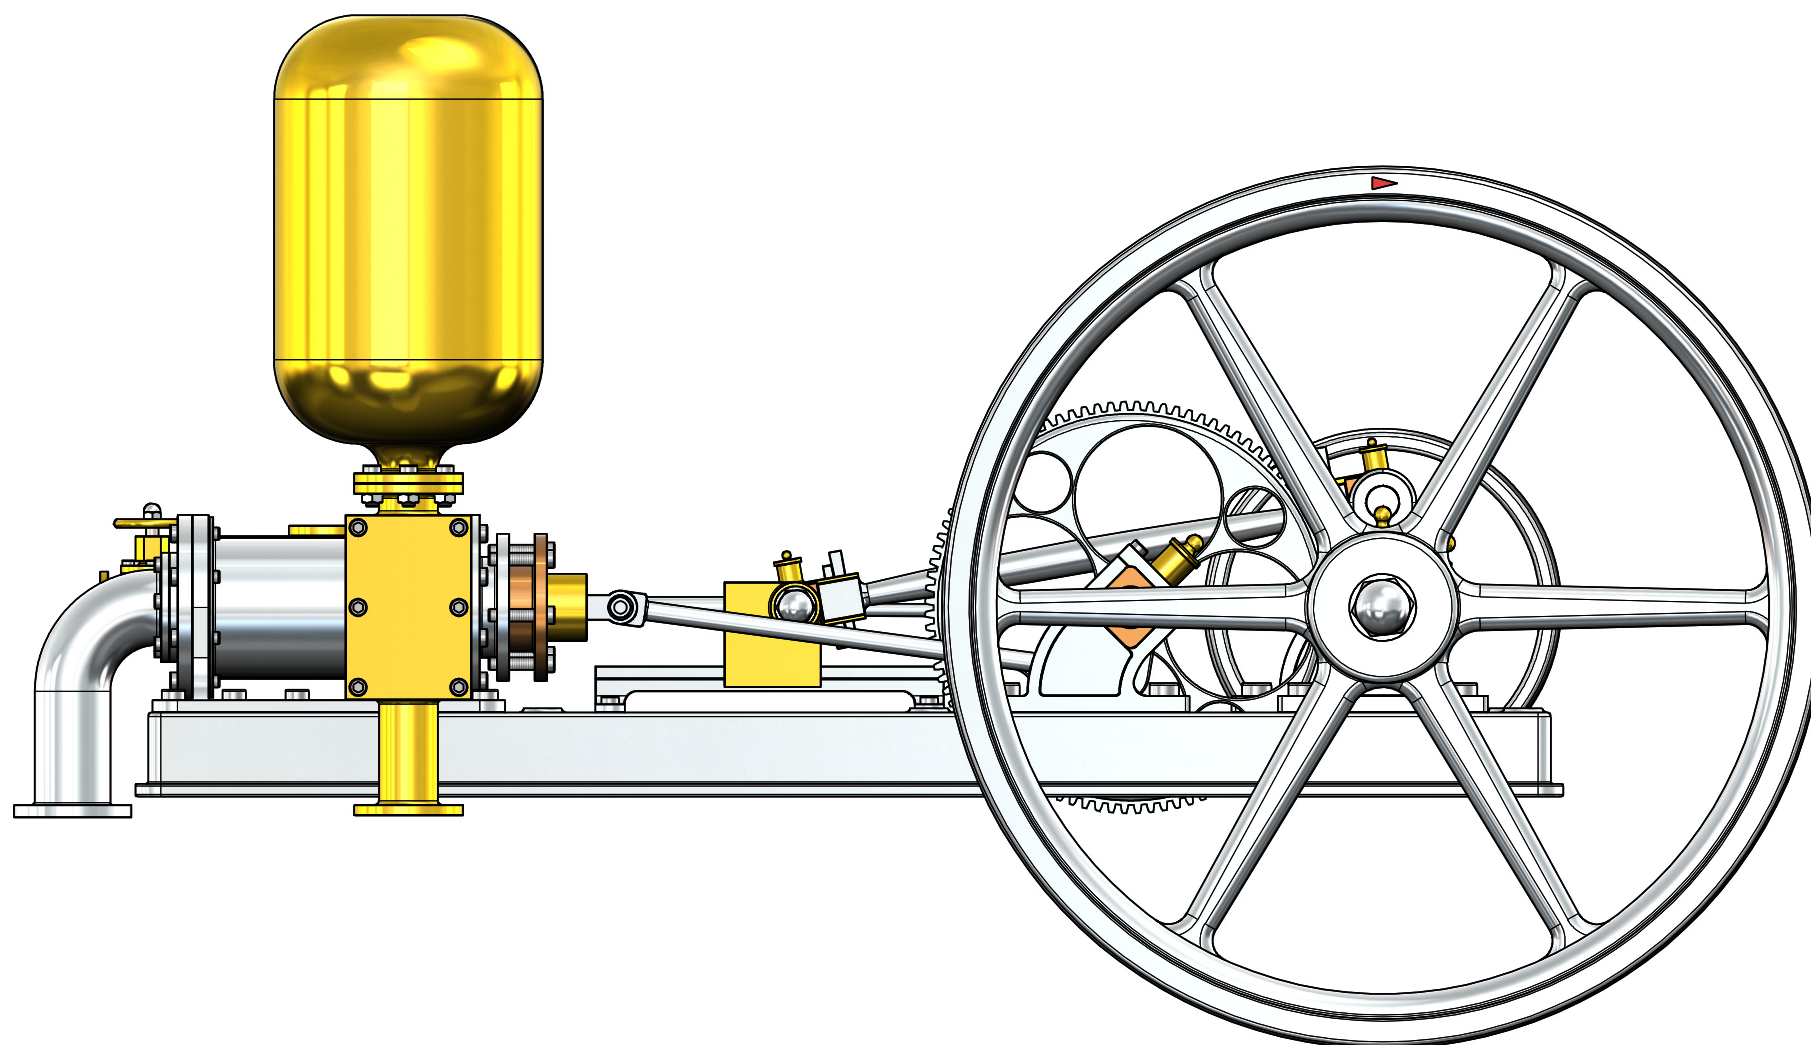
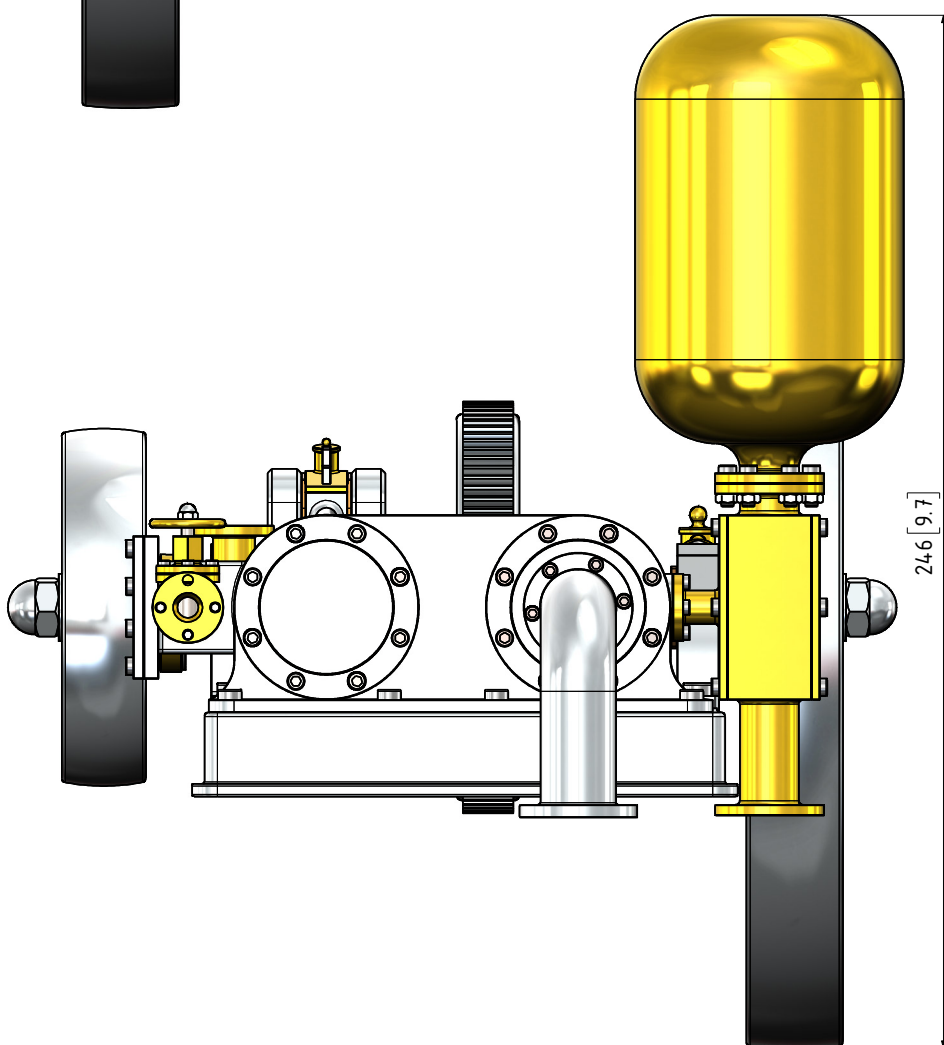
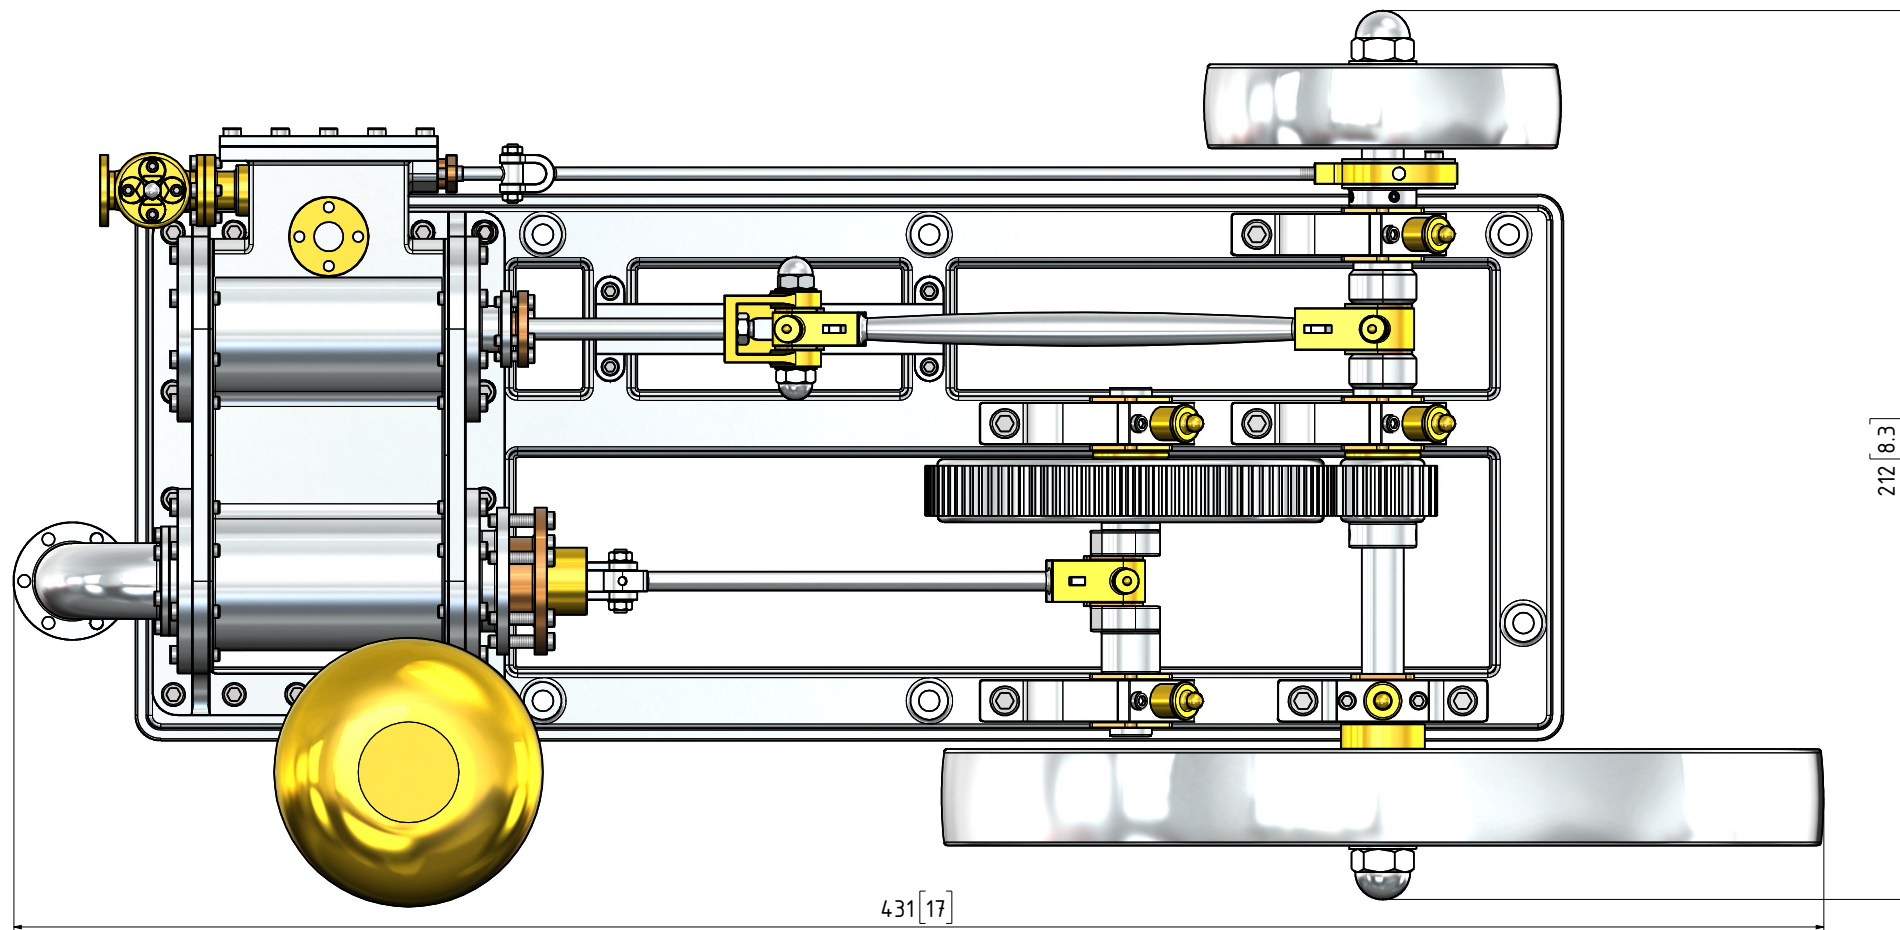


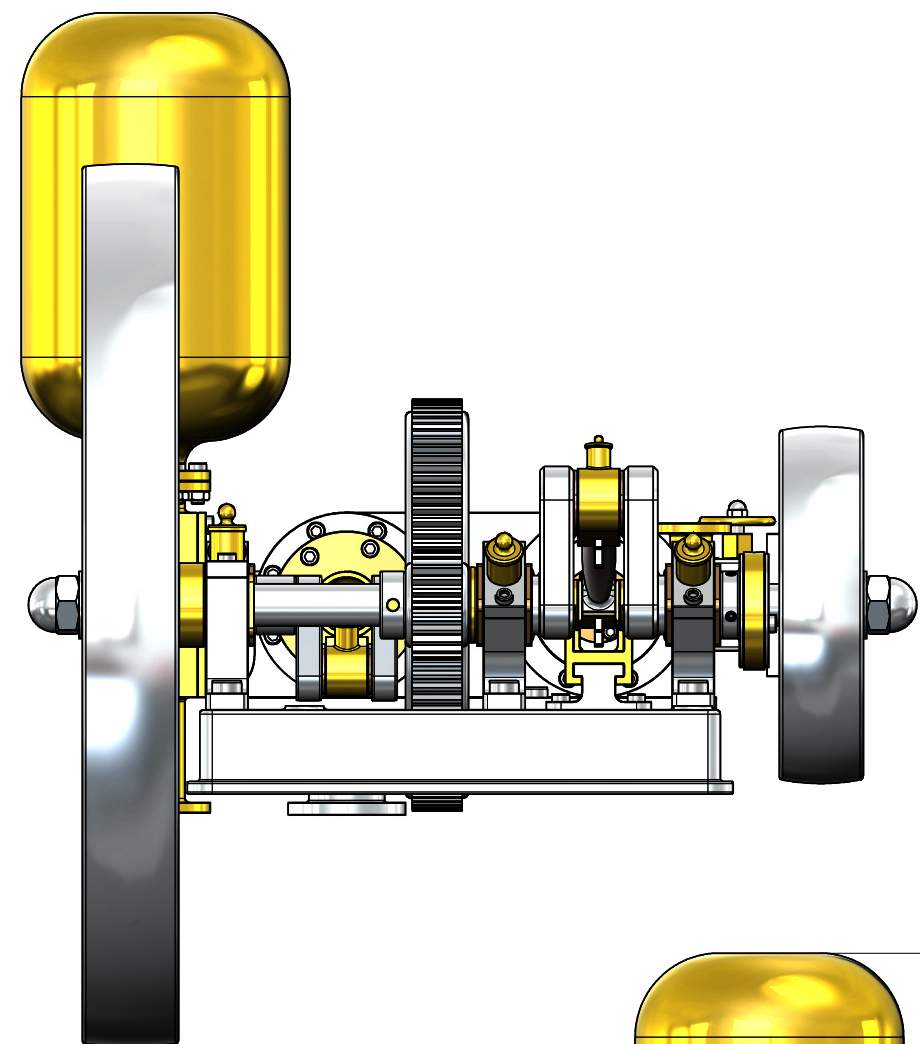

NOTES: THE ORIGINAL LITHOGRAPH WAS PUBLISHED ON THE "MODELENGINEERINGWEBSITE" WEBSITE. THE TITLE ON THE LITHOGRAPH WAS: STEAM PUMPING ENGINE, MESSRS J. EVANS AND SONS, ENGINEERS, CULWELL FOUNDRY, WOLVERHAMPTON.

TITLE
1 CYLINDER HORIZONTAL STEAM ENGINE
WITH PUMP. (BORE=25mm STROKE=50mm)

DRAWING CONTENTS
GENERAL ARRANGEMENT

PROJECT No 09B-33-00
JDW DRAUGHTING SERVICES
J.A.M. DE WAAL, 12 BRIGHTWELL STREET PAKAPURA
2110, NEW ZEALAND. PHONE: 0064 09 2988815. MOB:
0211791000 E-MAIL: dewaal@xtra.co.nz.

PROJECTION DATE SEPTEMBER 2021	JDWDS Copyright © J.A.M. DE WAAL PAKAPURA NZ	MODEL SCALE: 1:1 DWG SCALE: NTS @A3 OR AS SHOWN
SHEET: 01 OF 07		A3 No: 09B-33-00-SHT01

DRAWINGS ARE FOR PERSONAL USE ONLY NOT FOR COMMERCIAL PURPOSES