
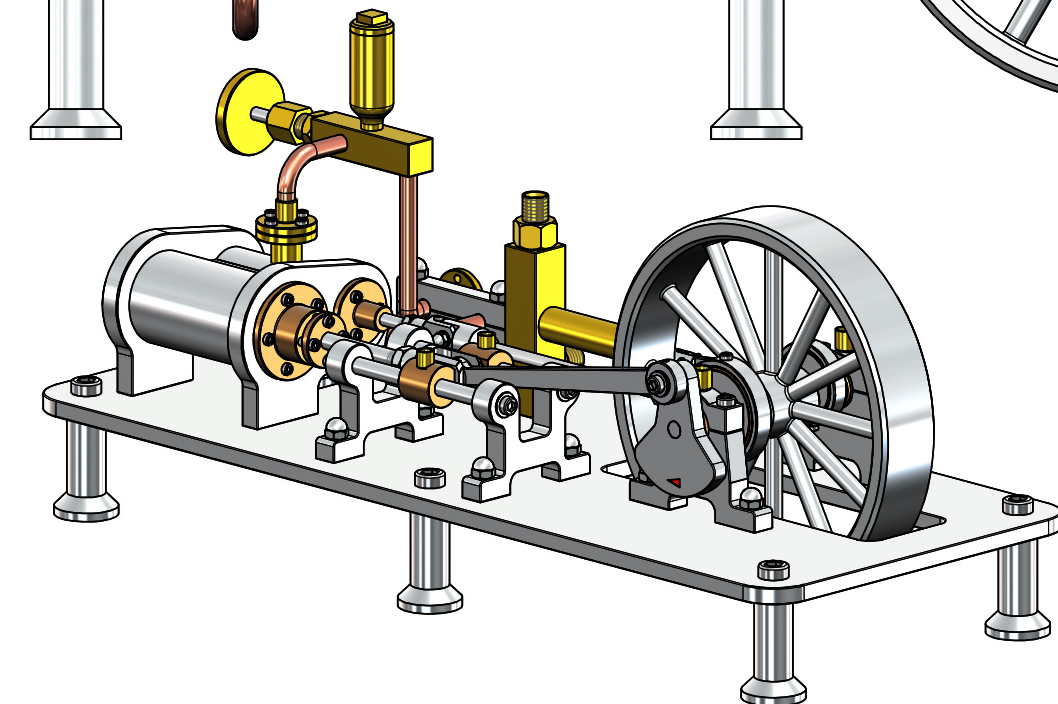
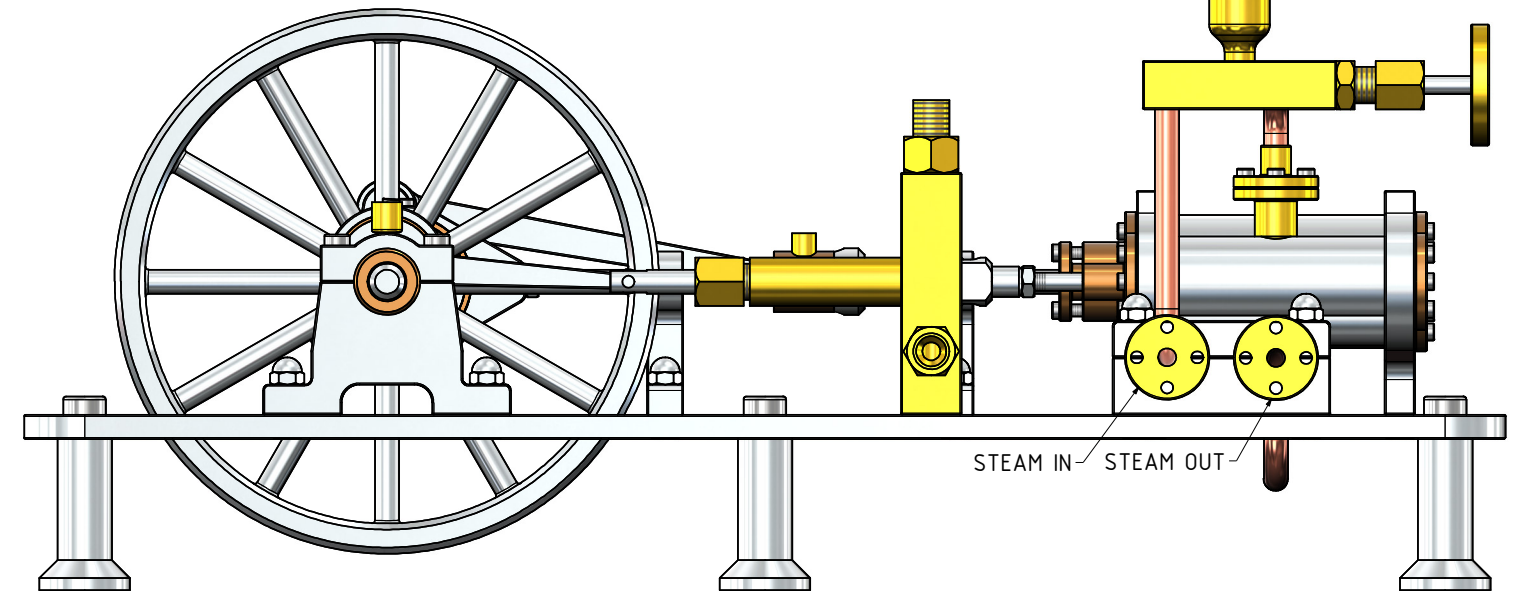
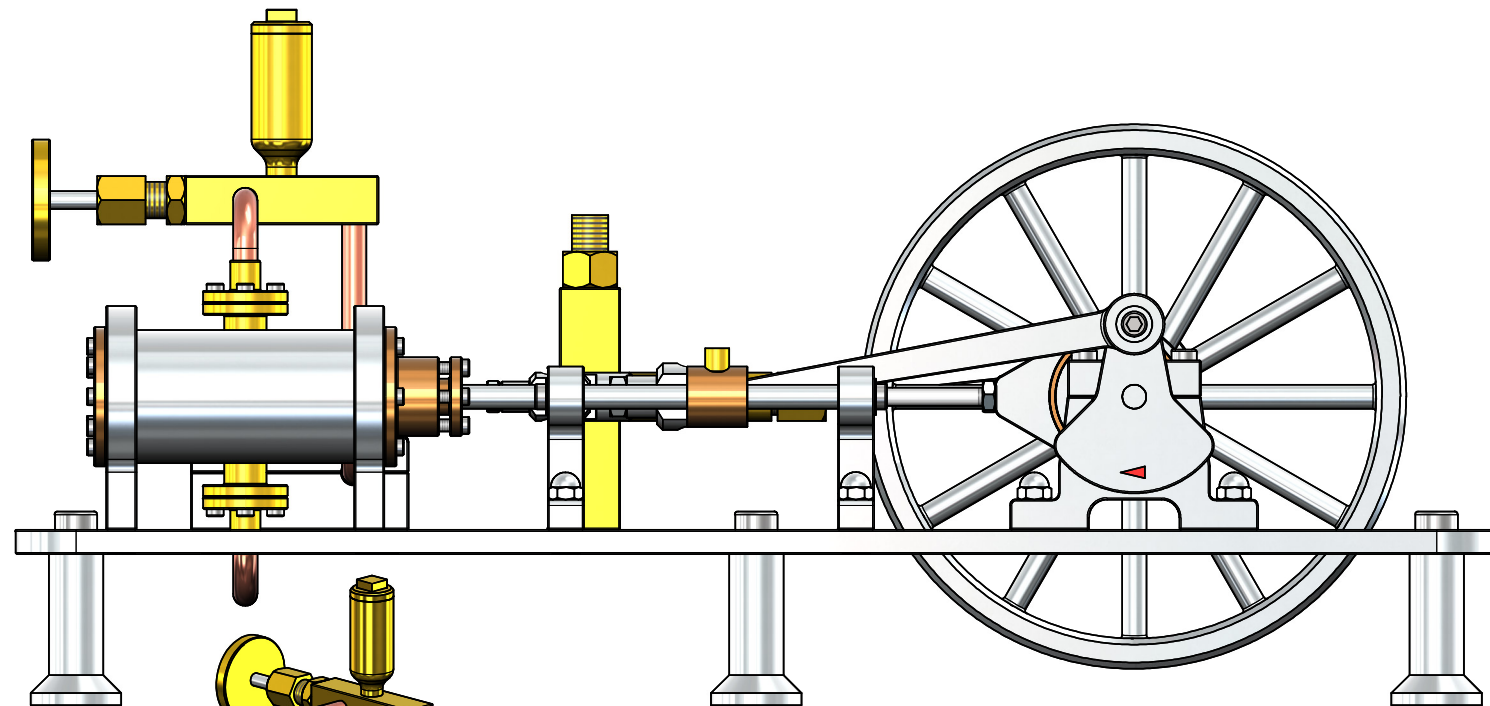
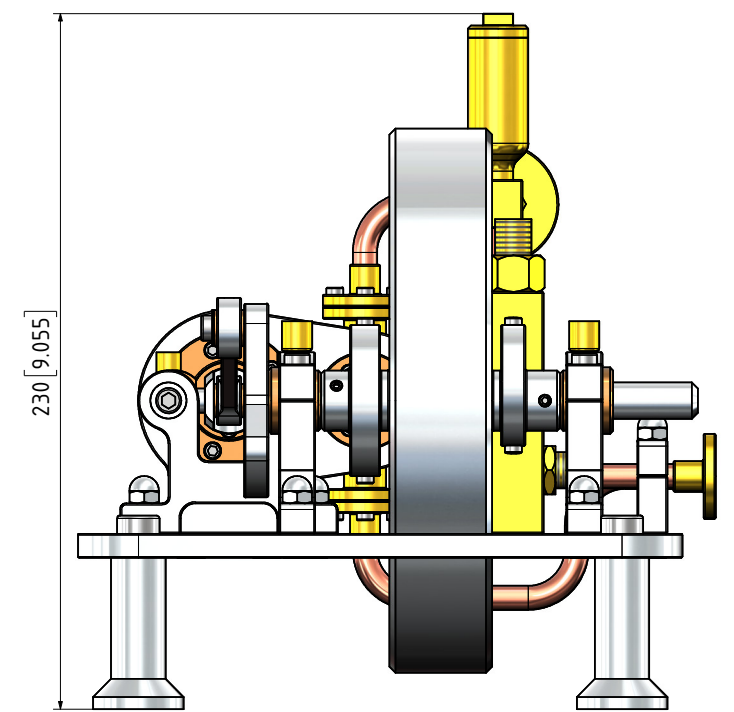
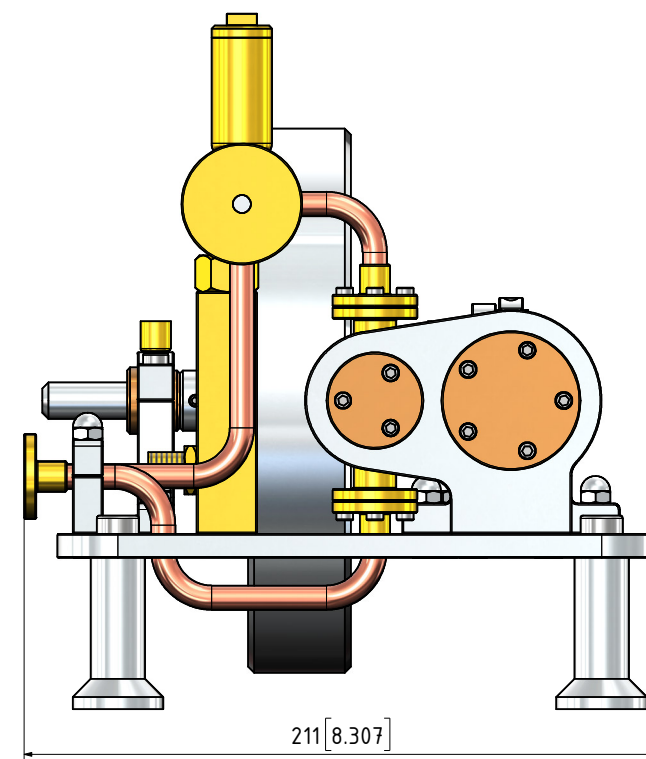


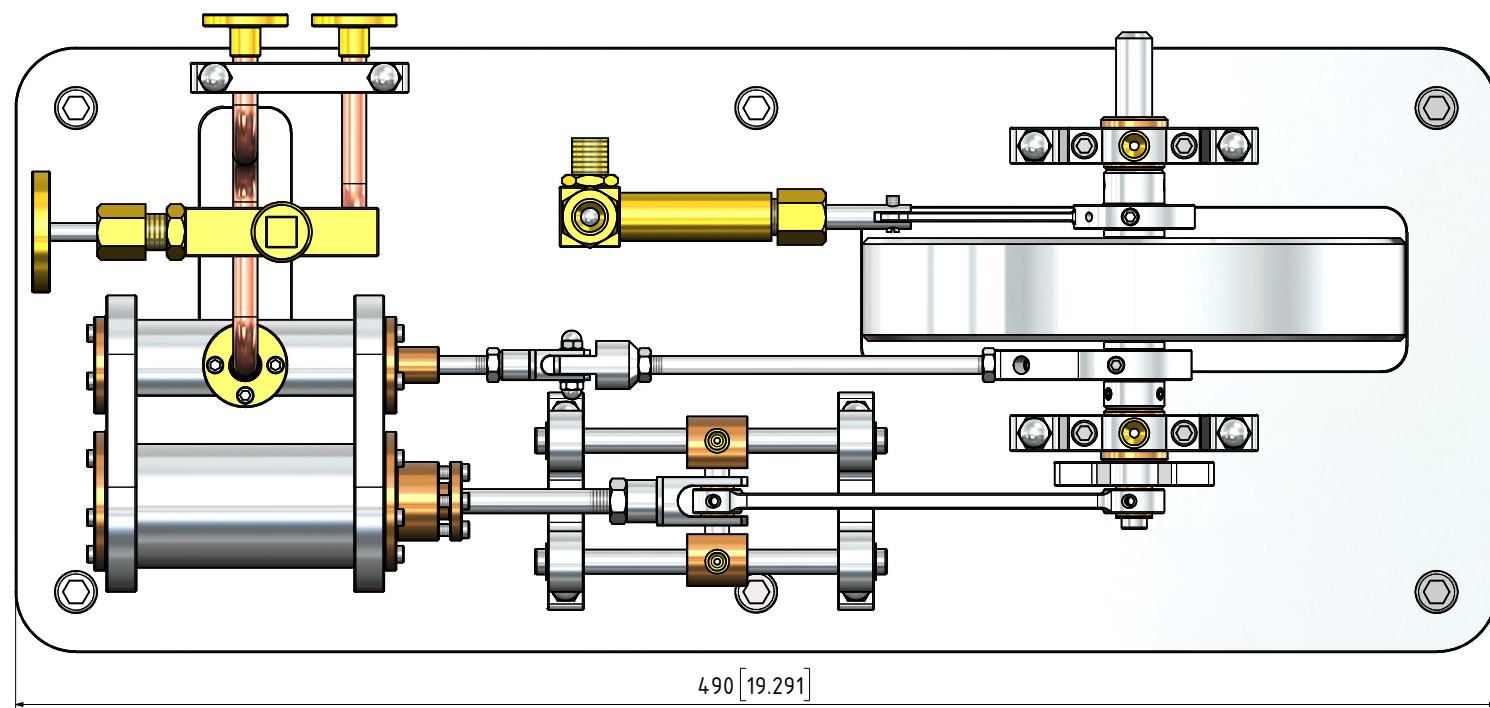


QTY.	PART NUMBER
1	09B-47-00-1-01-BASE PLATE
1	09B-47-00-1-02-CYLINDER AND VALVE CHEST
1	09B-47-00-1-03-EXHAUST PIPING
1	09B-47-00-1-04-STEAM IN THROTTLE+OILER
1	09B-47-00-1-05-WATER FEED PUMP
1	09B-47-00-2-01-CRANKSHAFT + FLYWHEEL
1	09B-47-00-2-02-FEED PUMP ECCENTRIC
1	09B-47-00-2-03-FEED PUMP ECCENTRIC STRAP
1	09B-47-00-2-04-FEED PUMP PLUNGER
1	09B-47-00-2-05-SLIDE VALVE ECCENTRIC
1	09B-47-00-2-06-PISTON+CROSSHEAD
1	09B-47-00-2-07-CON-ROD
1	09B-47-00-2-08-SPOOL SLIDE VALVE
1	09B-47-00-2-09-SLIDE VALVE ECCENTRIC STRAP

QTY.	PART NUMBER
6	09B-47-00-M10x40 A-K CYL HEAD SCREW
2	09B-47-00-M4 DOME NUT
2	09B-47-00-M4 WASHER
20	09B-47-00-M4x12 A-K CYL HEAD SCREW
5	09B-47-00-M4x4 A-K GRUB SCREW
2	09B-47-00-M4x6 A-K CYL HEAD SCREW
2	09B-47-00-M4x7 A-K CYL HEAD SCREW
8	09B-47-00-M4x8 A-K CYL HEAD SCREW
1	09B-47-00-M5x9 A-K GRUB SCREW
10	09B-47-00-M6 DOME NUT
3	09B-47-00-M6 NUT
5	09B-47-00-M6 WASHER
8	09B-47-00-M6x18 A-K CYL HEAD SCREW
4	09B-47-00-M6x20 A-K C-SINK SCREW
8	09B-47-00-M6x24 A-K C-SINK SCREW
2	09B-47-00-M6x44 A-K C-SINK SCREW
1	09B-47-00-M6x8 A-K CYL HEAD SCREW
1	09B-47-00-M8 NUT
1	09B-47-00-M8x18 A-K C-SINK SCREW

DUE TO THE LACK OF INFORMATION ON THE ORIGINAL DRAWING(S), SUCH AS VIEWS, DIMENSIONS, SECTIONS ETC AND/OR CLARITY OF COMPONENTS, OMITTED PARTS/COMPONENTS, SOME OF THE COMPONENTS MIGHT NOT BE AS CONSTRUCTED ORIGINALLY OR AS THE ORIGINAL DESIGNER INTENDED

THE OFF SET ANGLE OF THE ECCENTRIC IN CRANK RELATION TO THE CRANK AXIS TO BE EXPERIMENTALLY DETERMINED FOR THE SMOOTH RUNNING OF THE ENGINE AND SATISFACTION OF THE BUILDER

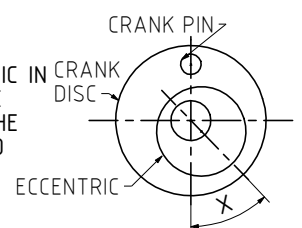

NOTES: THE ORIGINAL DRAWINGS WERE GIVEN TO ME. THE DRAWINGS WERE OF GERMAN ORIGIN DRAWN BY FRAENSENGINEERING AND THE TITTLE WAS "HORIZONTAL STEAM ENGINE", DATED 26.11.2023. THE ENGINE SHOWN ON THESE DRAWINGS IS TWICE THE ORIGINAL

TITLE
1 CYLINDER HORIZONTAL NON REVERSABLE STEAM ENGINE. (BORE=26mm STROKE=48mm)

DRAWING CONTENTS
GENERAL ARRANGEMENT, ISOMETRIC VIEW, NOTES, BILL OF MATERIALS

PROJECT No 09B-47-00
JDW DRAUGHTING SERVICES
J.A.M. DE WAAL, 12 BRIGHTWELL STREET PAKAPURA
2110, NEW ZEALAND. PHONE: 0064 09 2988815. MOB: 0211791000 E-MAIL: dewaal@xtra.co.nz.

PROJECTION
DATE FEBRUARY 2025
SHEET: 01 OF 04

MODEL SCALE: 1:1
DWG SCALE: 1:1 @A3 OR AS SHOWN
Copyright © J.A.M. DE WAAL PAKAPURA NZ
A3 No:09B-47-00-SHT-01

DRAWINGS ARE FOR PERSONAL USE ONLY NOT FOR COMMERCIAL PURPOSES