

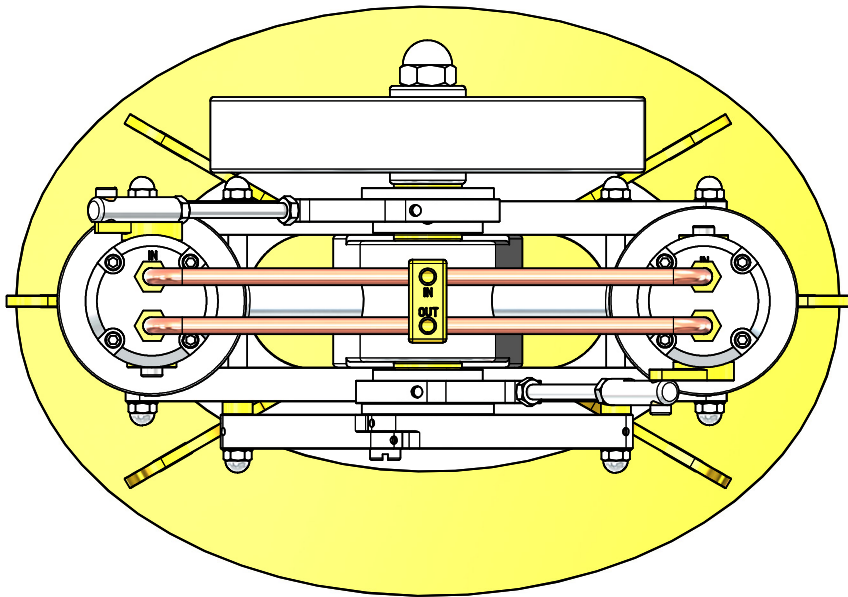
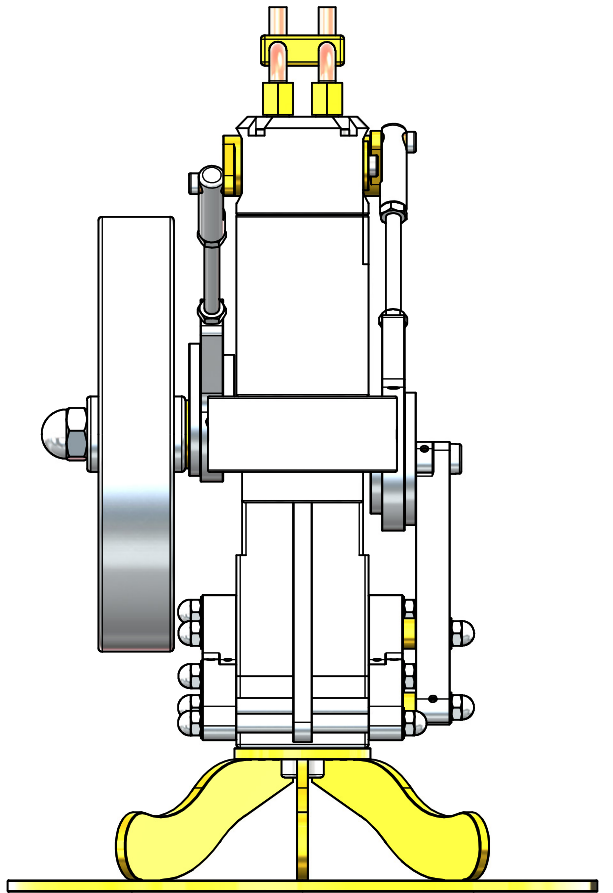
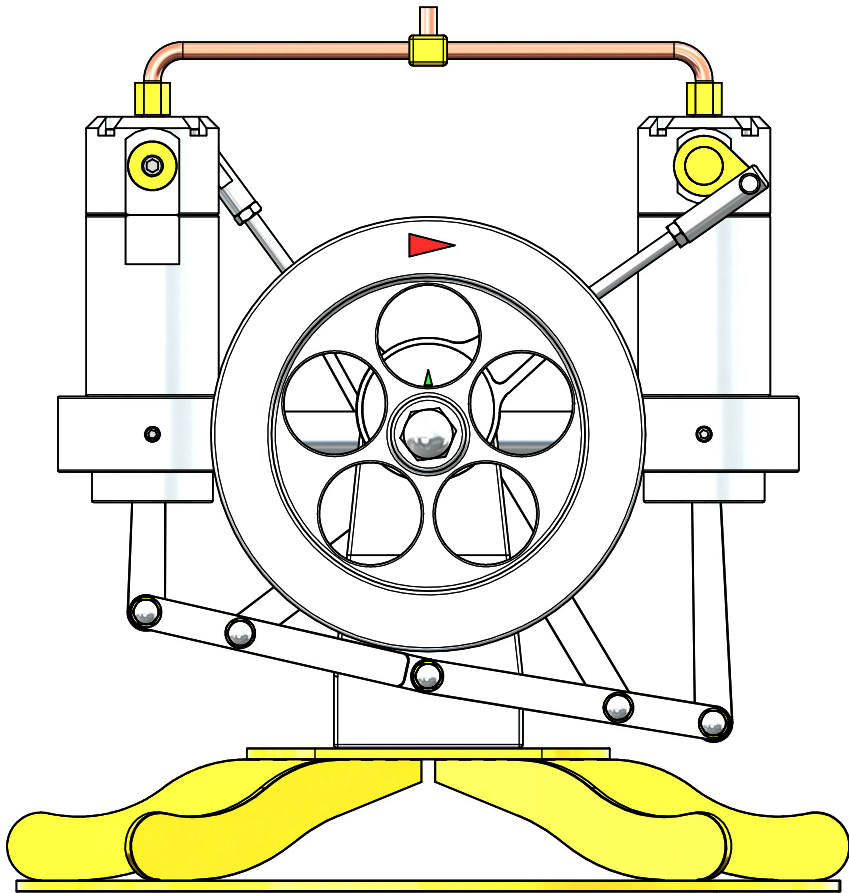


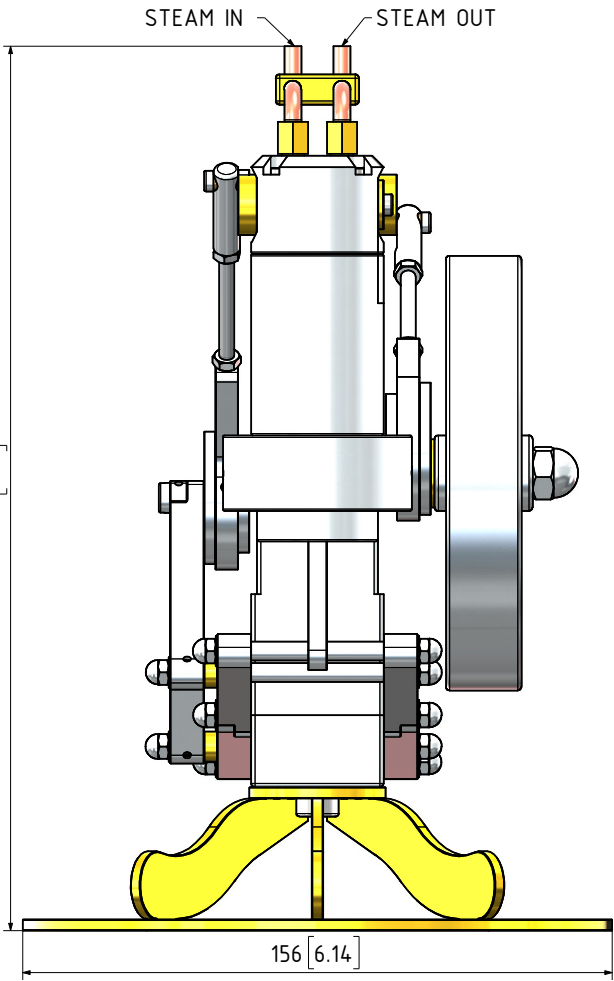

OTHER ABBREVIATIONS
AS = AS SHOWN
DP = DEEP
DAA= DRILL AFTER ASSEMBLY
D&TAA= DRILL AND TAP AFTER ASSEMBLY
CF = CLOSE FIT (SIZE FOR SIZE)
PF = PRESS FIT
PFAA= PRESS FIT AFTER ASSEMBLY
PCD = PITCH CIRCLE DIAMETER
RM = REAM
HEX = HEXACON, 6SIDED
CP = COMPRESSED
KNL = KNURLED
CSK = COUNTERSINK
PL = PLACES
DWL= DOWEL
SPF= SPOTFACE
(T)HESOP=(TAPPED)HOLES EQUALLY SPACED ON PCD
(T)HESOC=(TAPPED)HOLES EQUALLY SPACED ON CIRCUMFERENCE
OD = OUTSIDE DIAMETER
ID = INSIDE DIAMETER
MAX/MIN = CRITICAL DIMENSION
[SA-xxx]= SUB ASSEMBLY-xxx

MATERIAL ABBREVIATIONS:
ALU = ALUMINIUM
HALU= HARD ALUMINIUM
BRS = BRASS
PBRZ= PHOSPHORE BRONZE
BRZ = BRONZE OR GUNMETAL (BRZ/GM)
OLT = OILITE
CI = CAST IRON
CU = COPPER
GRA = GRAPHITE
MS = MILD STEEL/BRIGHT MILD STEEL
SS = SILVER STEEL OR STAINLESS STEEL
SPS = SPRING STEEL
PEEK= POLYETHER ETHER KETONE
SYN = SYNTHETIC MATERIAL SUCH AS VETON,
NYLON, TEFLON OR RUBBER
IN GENERAL SYNTHETIC MATERIALS
SHOULD BE ABLE TO WITHSTAND THE
HEAT AND PRESSURE(S) APPLIED TO
THEM.
nnn/nnn MEANS THAT EITHER MATERIAL CAN
BE USED

QTY.	PART NUMBER
1	09C-70-00-1-01-BASE RING
6	09C-70-00-1-02-BASE LEG
1	09C-70-00-1-03-BASE LEG PLATFORM
1	09C-70-00-1-04-ENGINE MOUNTING BODY
1	09C-70-00-1-05-STEAM IN-OUT PIPING
1	09C-70-00-2-01-CRANK SHAFT+FLYWHEEL
1	09C-70-00-2-02A-ECCENTRIC-1
1	09C-70-00-2-02B-CRANK PLATE
1	09C-70-00-2-03-ROCKING BEAMS TYPE-1
1	09C-70-00-2-04-ROCKING BEAMS TYPE-2
2	09C-70-00-2-05-CRANK CON-ROD
2	09C-70-00-2-06-PISTON
2	09C-70-00-2-07-PISTON ROD
2	09C-70-00-2-08-ROCKING VALVE
2	09C-70-00-2-09-ECCENTRIC STRAP
8	09C-70-00-M3x30 A-K CYL HEAD SCREW
10	09C-70-00-M4 DOME NUT
4	09C-70-00-M4 NUT
10	09C-70-00-M4 WASHER
2	09C-70-00-M4x16 A-K GRUB SCREW
2	09C-70-00-M4x8 A-K CYL HEAD SCREW
4	09C-70-00-M4x9 A-K GRUB SCREW
1	09C-70-00-M5x10 A-K GRUB SCREW
1	09C-70-00-M8 DOME NUT
2	09C-70-00-M8x18 A-K CYL HEAD SCREW

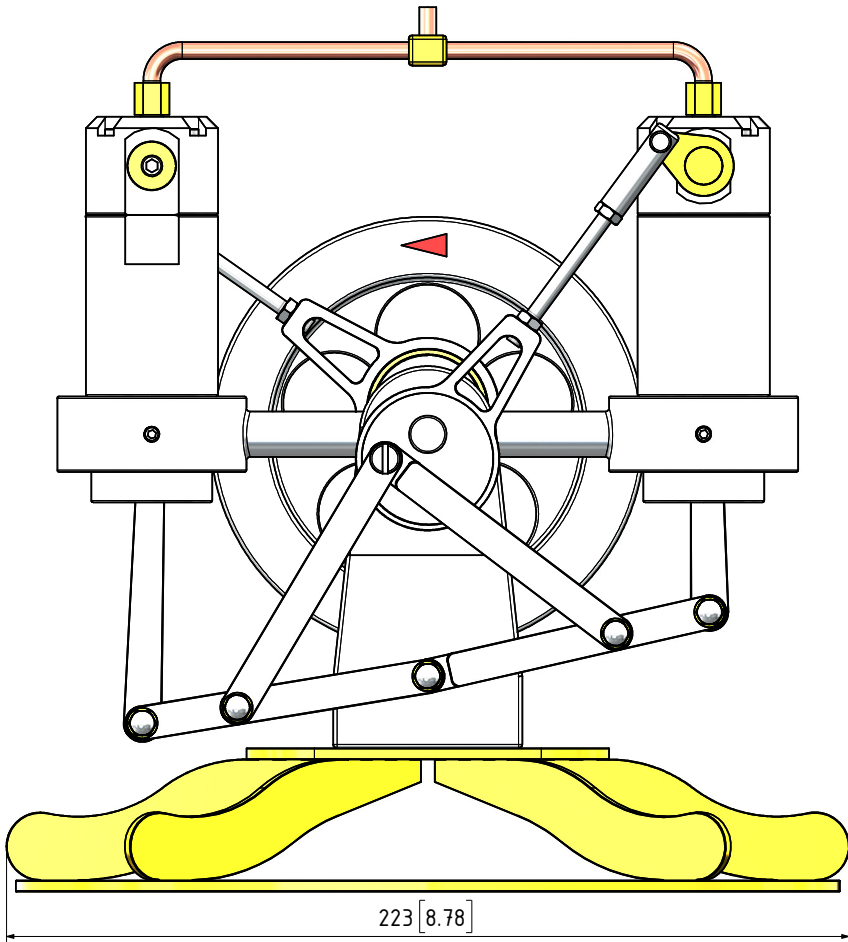

GENERAL NOTES:
0. ALL DRAWINGS ARE IN METRIC MEASUREMENTS
1. ALL ENGINEERING PRACTICES SHALL BE APPLIED WITH REGARDS TO HOLE AND SHAFT TOLERANCES.
2. WHERE SCREWS OR BOLTS ARE USED THE CLEARANCE HOLES SHALL BE APPROXIMATELY 5% TO 8% LARGER THAN THE MATCHING TAPPED HOLE.
3. PREFERABLY ALL TAPPED HOLES AND MATCHING SCREWS AND/OR BOLTS TO BE METRIC FINE (MF)
4. MATERIALS SPECIFIED ON THE DRAWINGS ARE INDICATIVE ONLY. THE BUILDER CAN MAKE HIS/HER OWN MATERIAL CHOICE.
5. ALL CONNECTIONS/JOINTS WHICH HAVE STEAM PRESSURE APPLIED TO IT SHALL BE SILVER/HARD SOLDERED.
6. COMPRESSION SPRINGS ARE DRAWN IN COMPRESSED STATE (CP), UNCOMPRESSED STATE IS APPROX 40% TO 60% LONGER THEN COMPRESSED STATE.
7. WHERE PREFERRED SCREW OR RIVETED CONNECTIONS CAN BE OMITTED AND PARTS CAN BE BONDED TOGETHER BY USING EITHER HIGH STRENGTH GLUE, EPOXY RESIN, OR SOLDER.
8. PARTS WHICH ARE DIRECTLY EXPOSED TO STEAM AND/OR WATER SHOULD BE CONSTRUCTED USING NON-FERROUS OR NON CORROSIVE MATERIAL SUCH AS BRASS, BRONZE, GUNMETAL, STAINLESS STEEL, COPPER OR MONEL.
9. THE ORDER IN WHICH THE PARTS/COMPONENTS ARE MANUFACTURED AND THE MODEL IS ASSEMBLED IS ENTIRELY LEFT TO THE BUILDER/MODEL MAKER.
10. A COLOUR SCHEME FOR THIS PROJECT IS ENTIRELY LEFT UP TO THE MODEL MAKER.
11. THE MANNER IN WHICH THE PARTS/COMPONENTS ARE MANUFACTURED IS ENTIRELY LEFT UP TO THE BUILDER.
12. USE LOCTITE, ON SCREW OR PRESS FIT CONNECTIONS OR SURFACES, WERE DEEMED NECESSARY TO PREVENT PARTS FROM LOOSENING.
13. WASHERS AND/OR SPRING WASHERS SHALL BE USED WHERE DEEMED NECESSARY.
14. USE SEALING GASKETS WERE DEEMED NECESSARY.
15. REMOVE ALL SHARP EDGES
XX. ERRORS AND/OR OMISSIONS MAY OCCUR IN THE DRAWINGS, DO NOT HESITATE TO CONTACT ME SO THAT THE ERRORS/OMISSIONS CAN BE RECTIFIED.

DUE TO THE LACK OF INFORMATION ON THE ORIGINAL DRAWING(S), SUCH AS VIEWS, DIMENSIONS, SECTIONS ETC AND/OR CLARITY OF COMPONENTS, OMITTED PARTS/COMPONENTS, SOME OF THE COMPONENTS MIGHT NOT BE AS CONSTRUCTED ORIGINALLY OR AS THE ORIGINAL DESIGNER INTENDED

NOTES: FOUND THE ORIGINAL DRAWINGS ON THE INTERNET. THE DRAWINGS WERE DRAWN BY: 'VEDER', DATED 5/12/2024, DRAWING TITLE : "DOUBLE GRASSHOPPER MINIATURE STEAM ENGINE". DRAWINGS HAVE BEEN CONVERTED FROM IMPERIAL TO METRIC. SOME PART APPEARANCES MAY DIFFER		PROJECT No 09C-70-00		PROJECTION		MODEL SCALE: 1:1	
TITLE		DRAWING CONTENTS		DATE		Copyright © J.A.M. DE WAAL PAPAKURA NZ	
2 CYLINDER VERTICAL NON REVERSABLE STEAM ENGINE. (GRASSHOPPER TYPE)		GENERAL ARRANGEMENT, NOTES, BILL OF MATERIALS.		J.DW DRAUGHTING SERVICES		J.DWDS	
				J.A.M. DE WAAL. 12 BRIGHTWELL STREET PAPAKURA 2110. NEW ZEALAND. PHONE: 0064 09 2988815. MOB: 0211791000 E-MAIL: dewaal@xtra.co.nz.		SHEET: 01 OF 03	
						A3 No:09C-70-00-SHT-01	

DRAWINGS ARE FOR PERSONAL USE ONLY NOT FOR COMMERCIAL PURPOSES