


FRAME SLOTTING PLAN

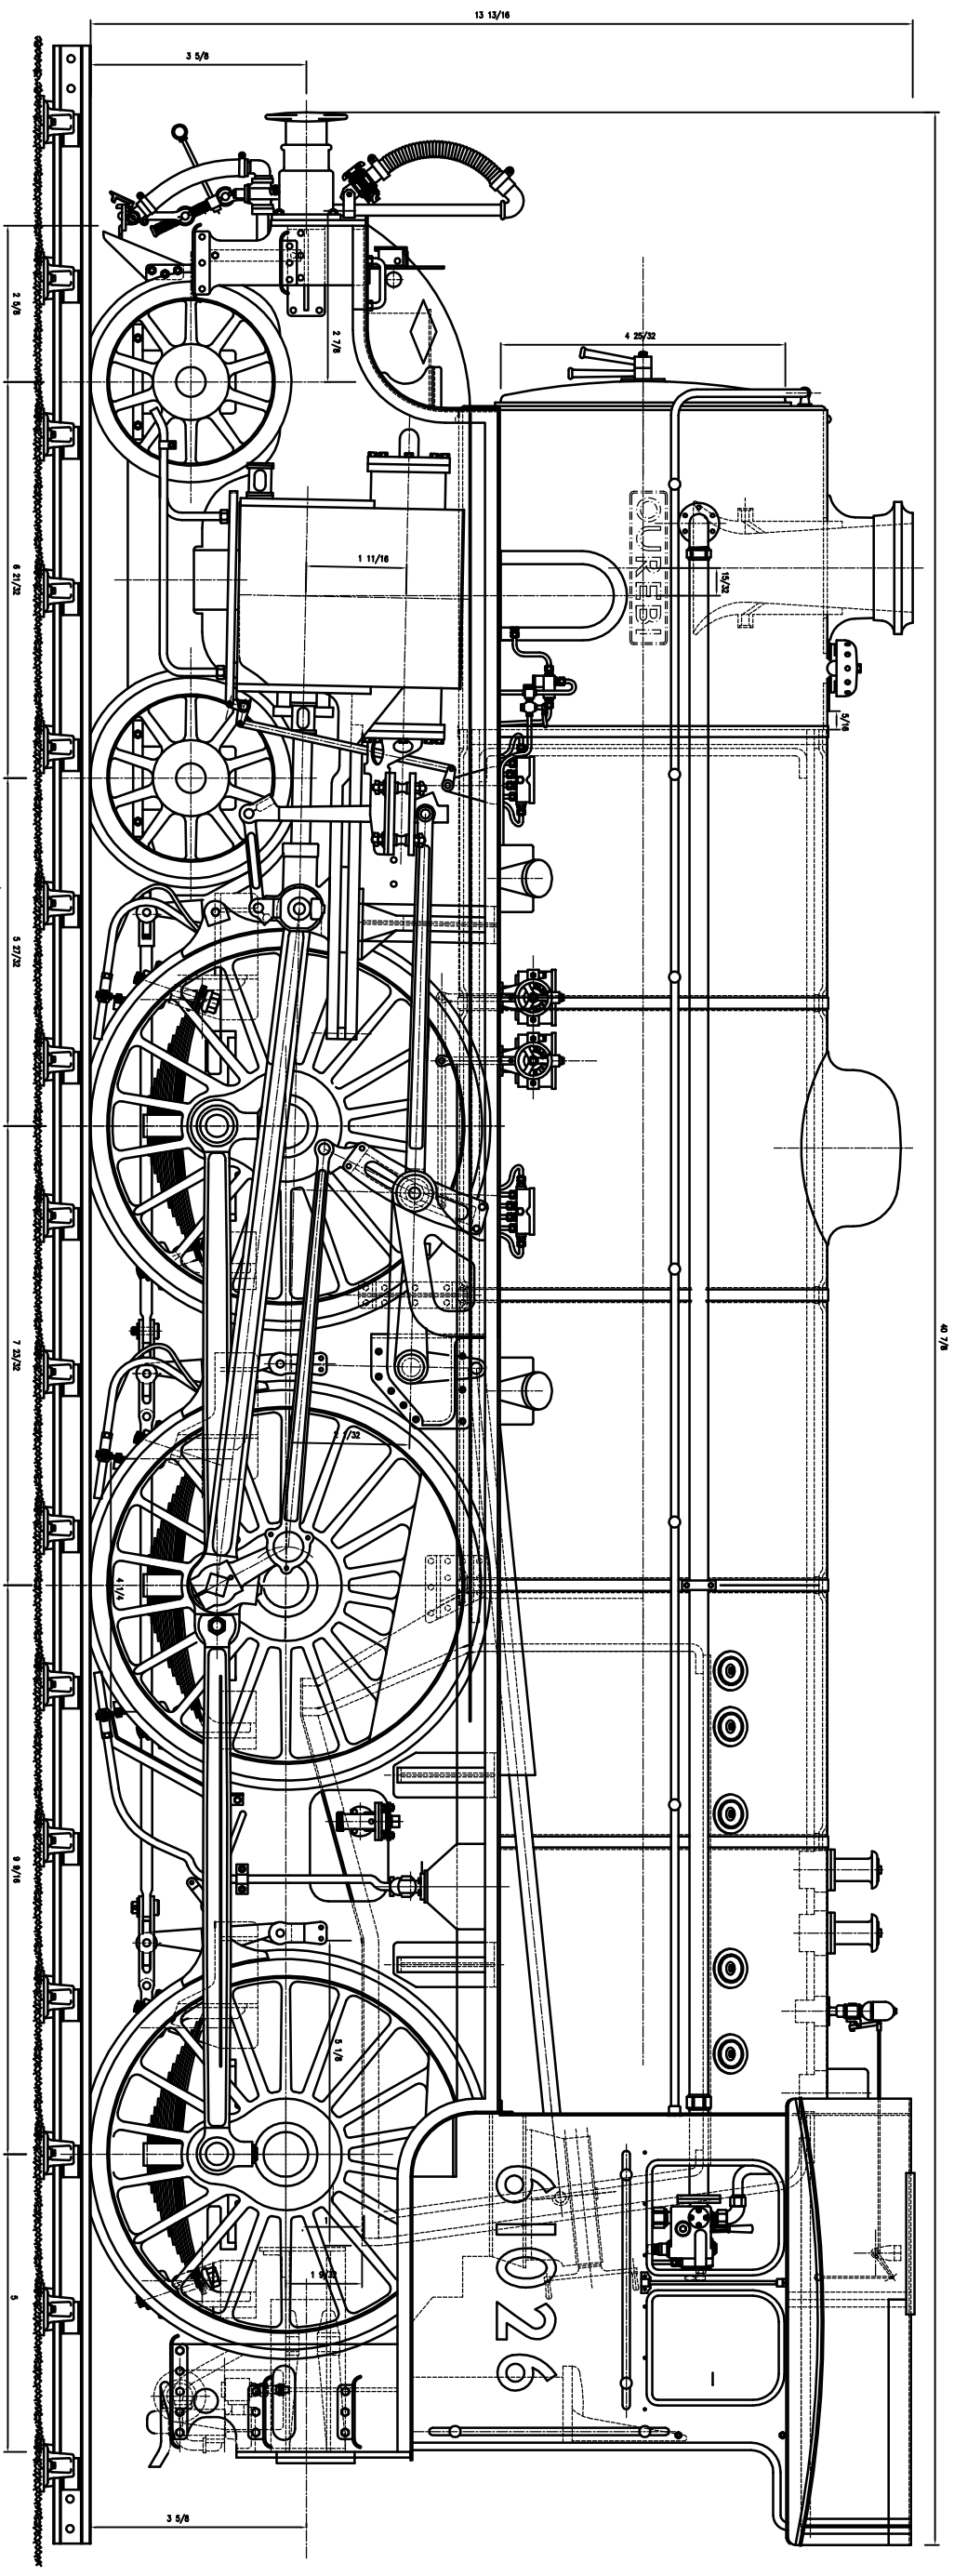