



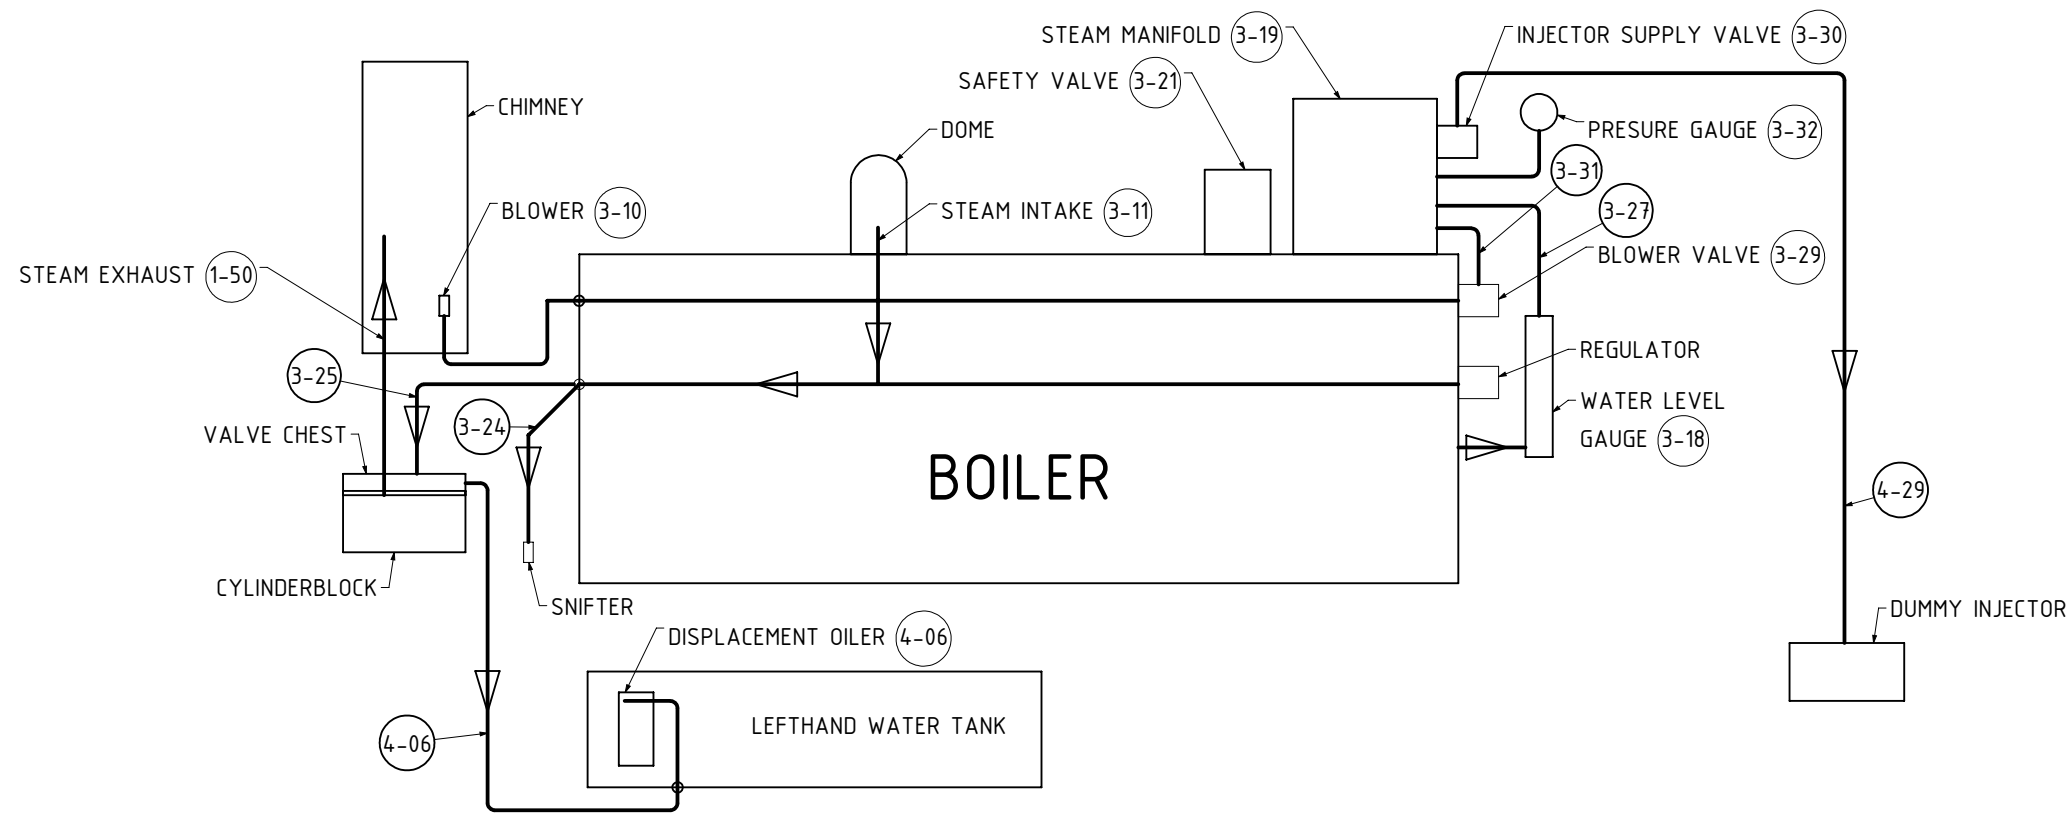

STEAM SUPPLY PIPING DIAGRAM

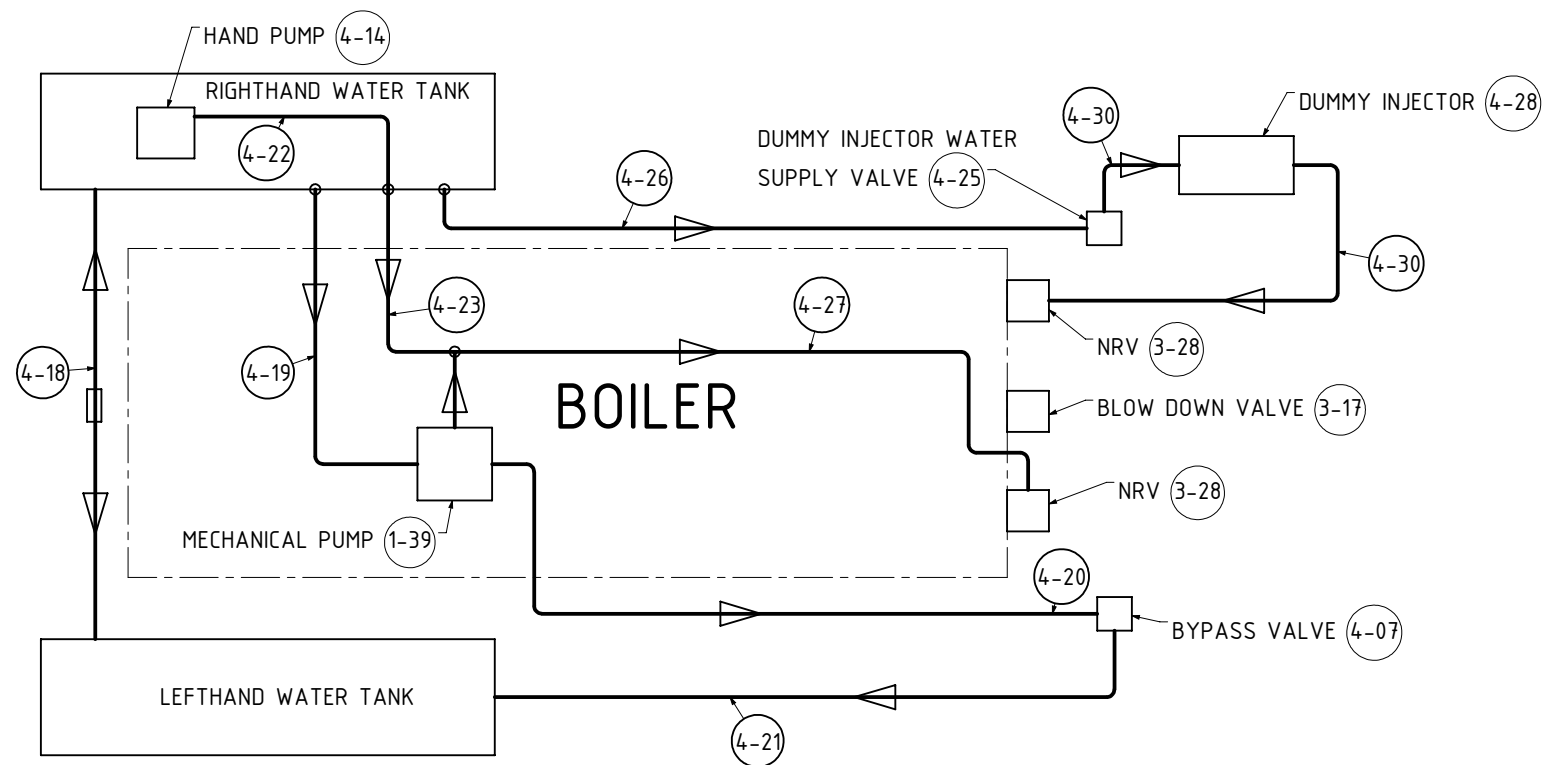

WATER SUPPLY PIPING DIAGRAM