


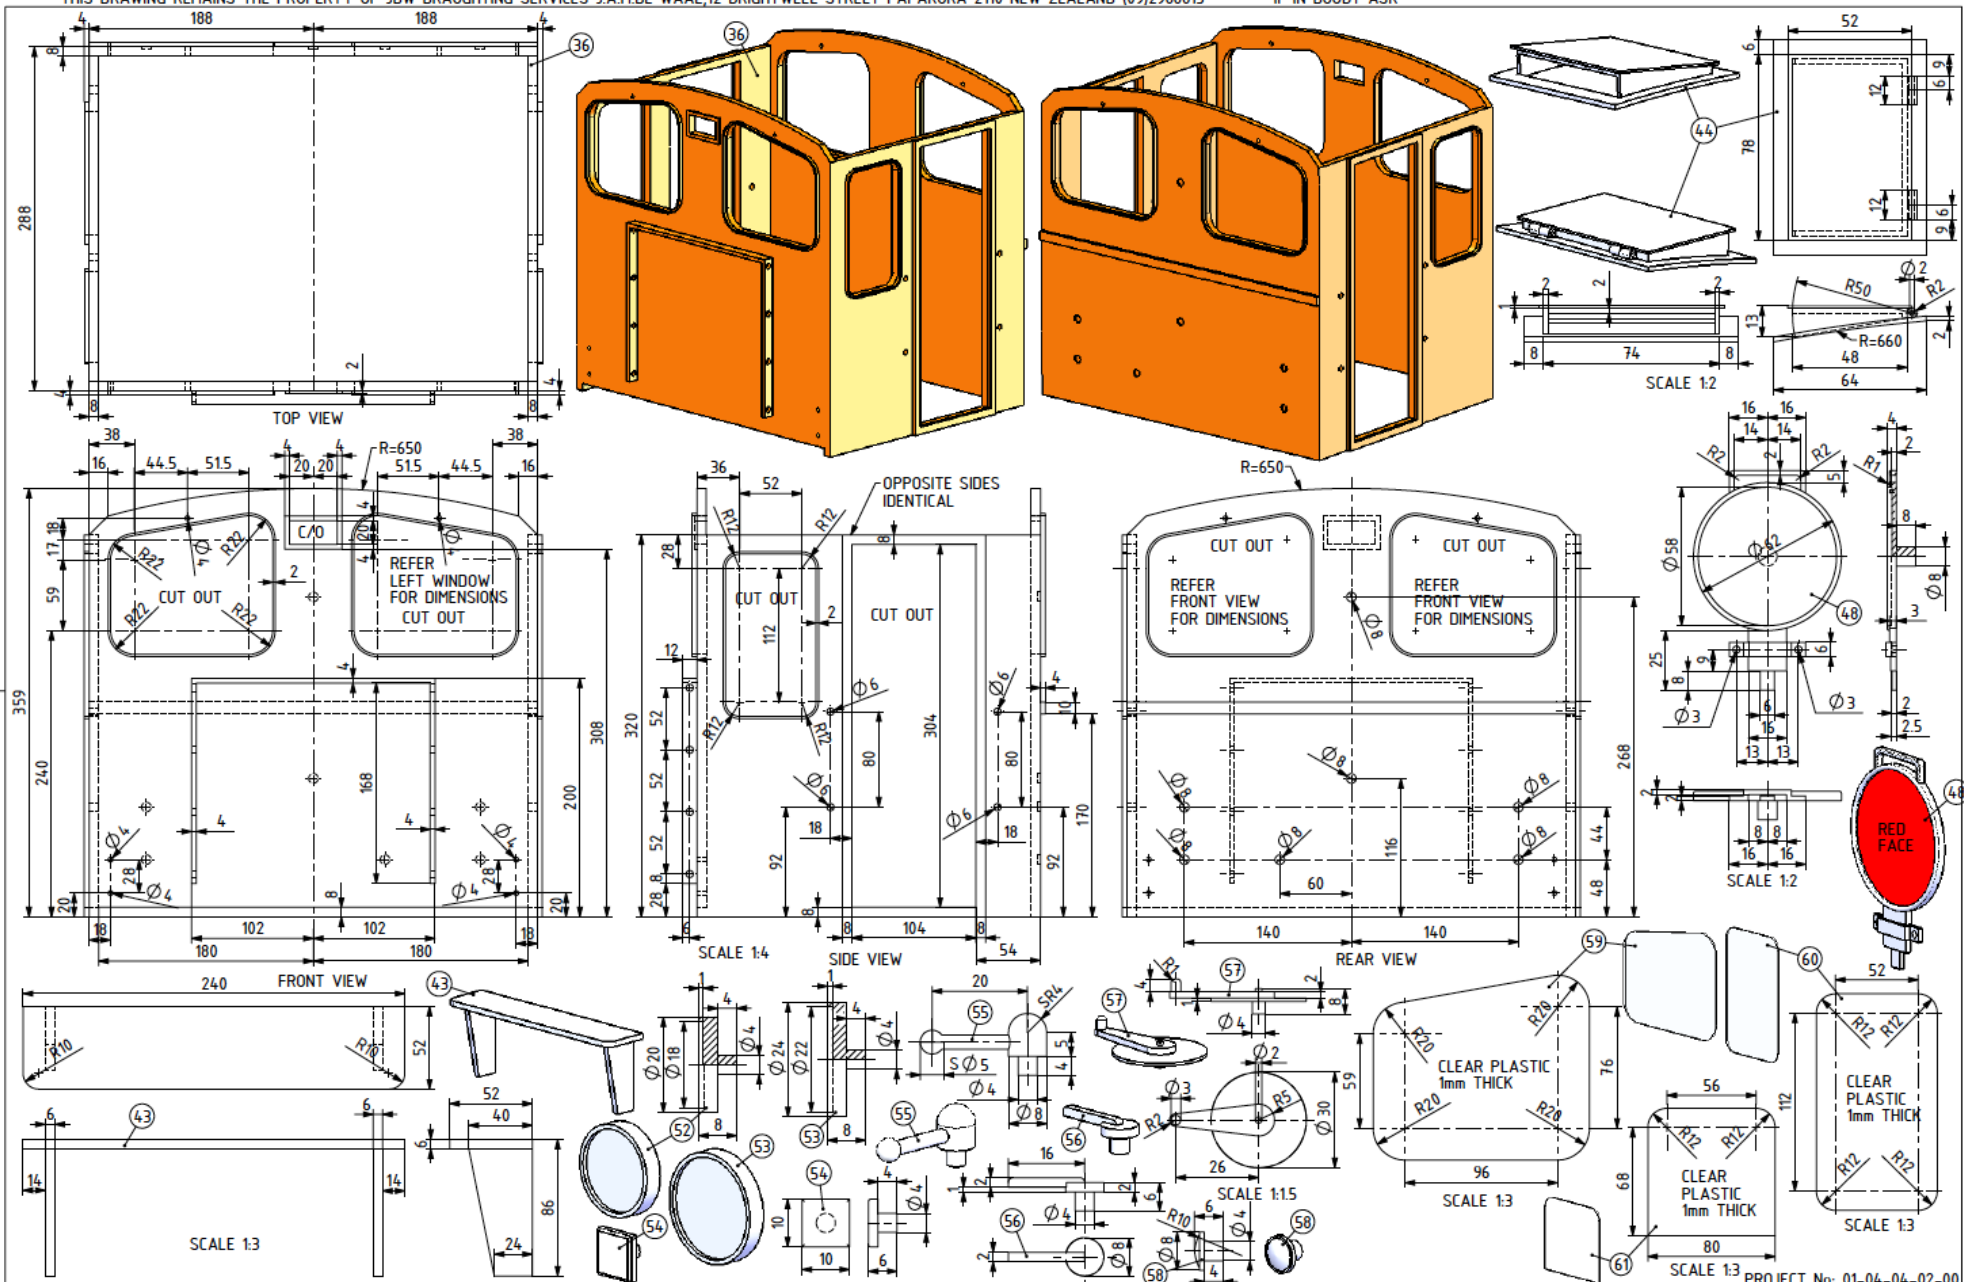

NARROW GAUGE DIESEL HYDRAULIC SHUNTING LOCO "THE KOF"

JDW DRAUGHTING SERVICES
12 BRIGHTWELL STREET
PAPA KURA NEW ZEALAND

DRAWN BY
J.A.M. DE WAAL

PROJECTION

PROJECT No: 01-04-04-02-00
DRAWING NUMBER
2090-077

SHEET

