
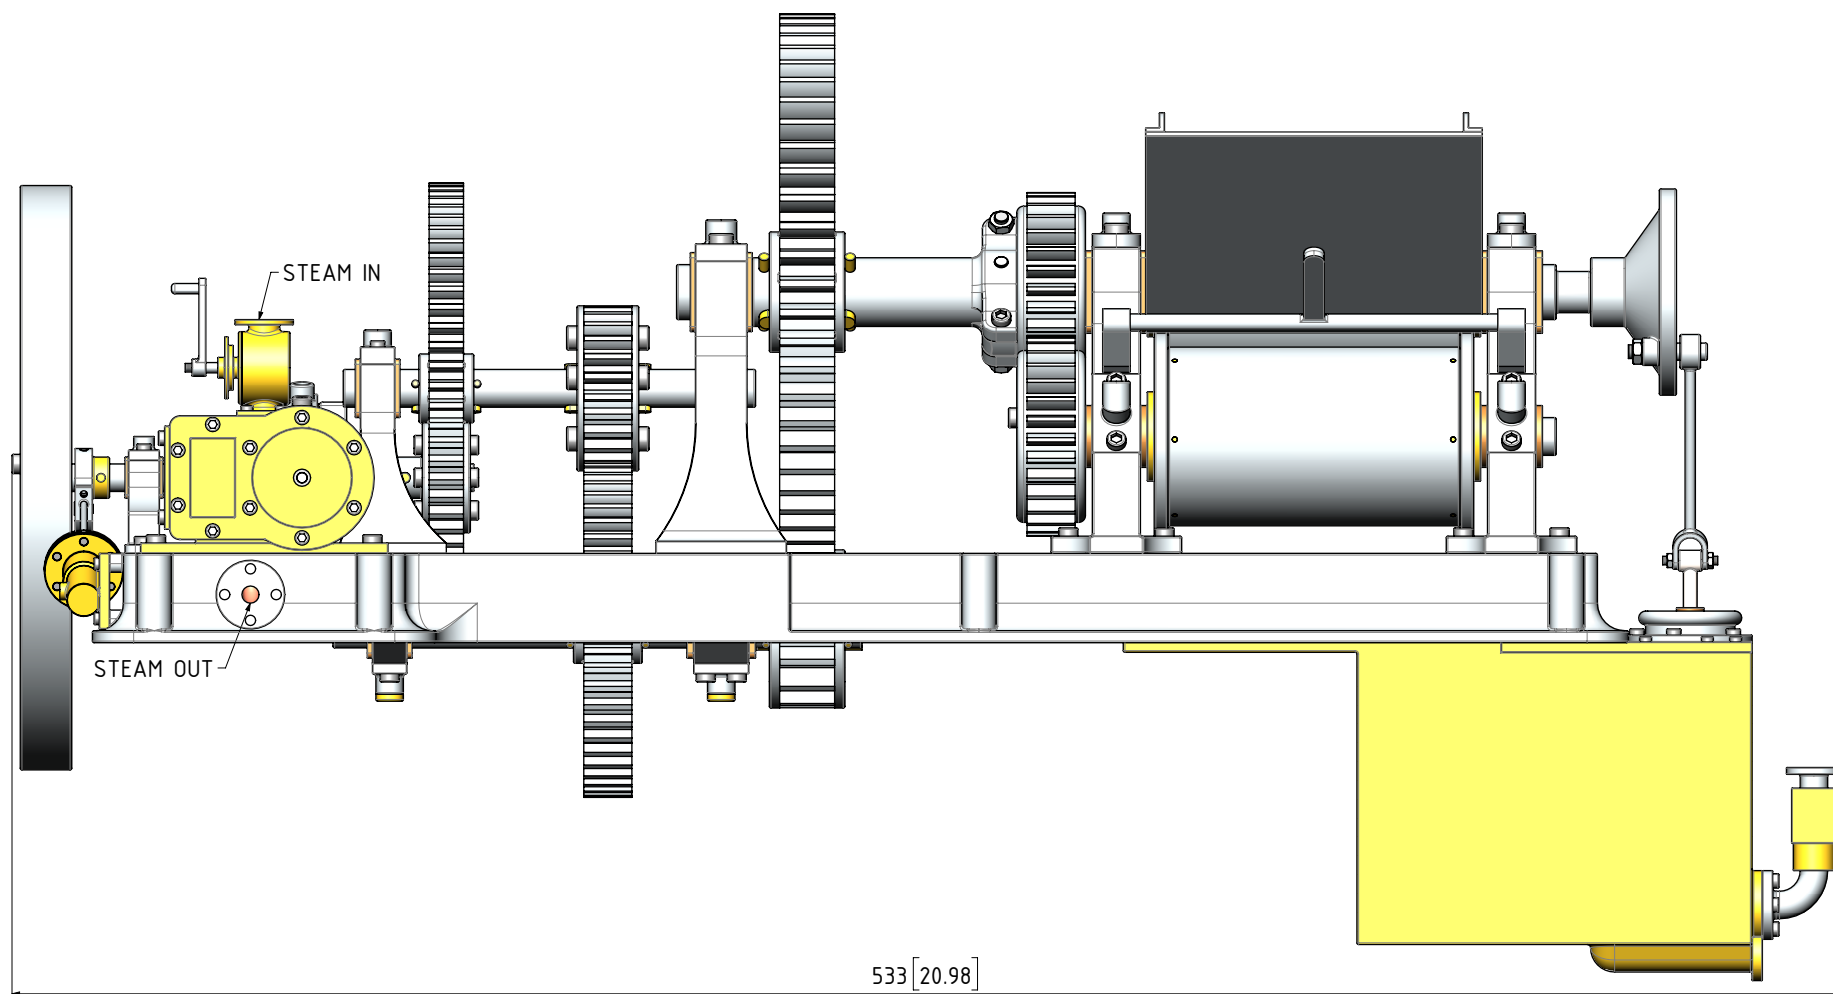
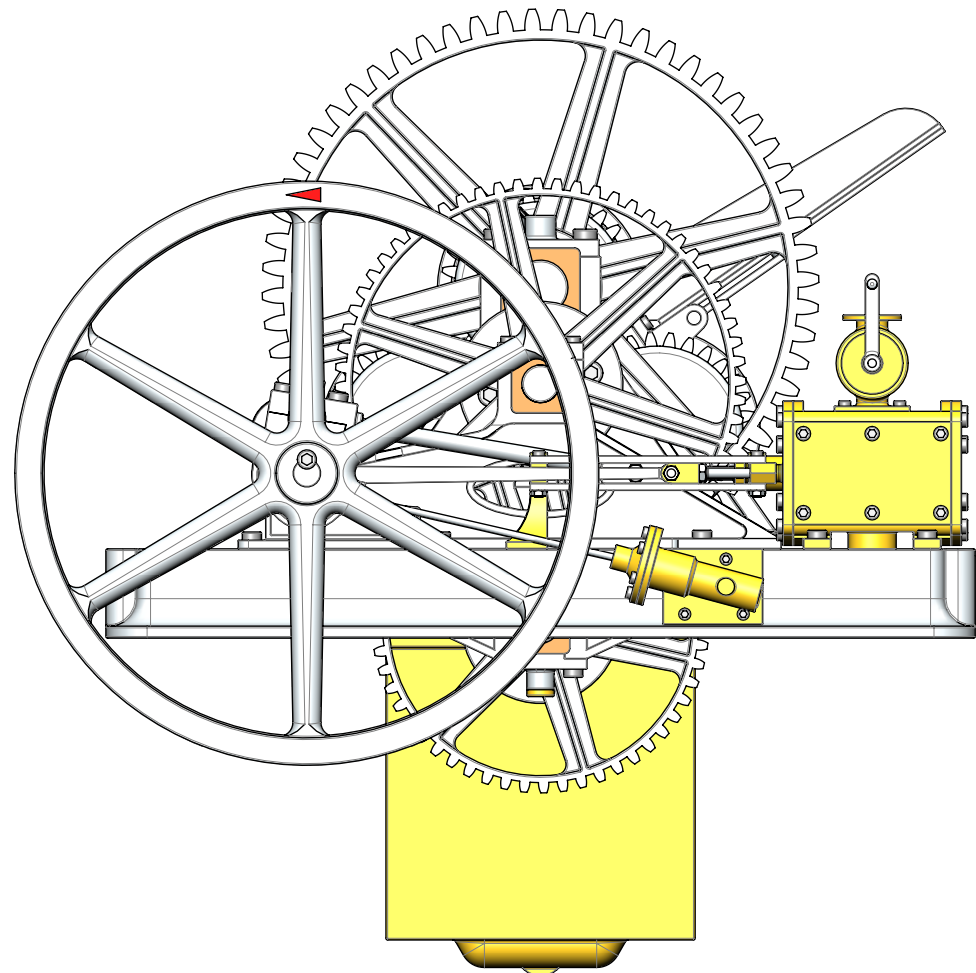
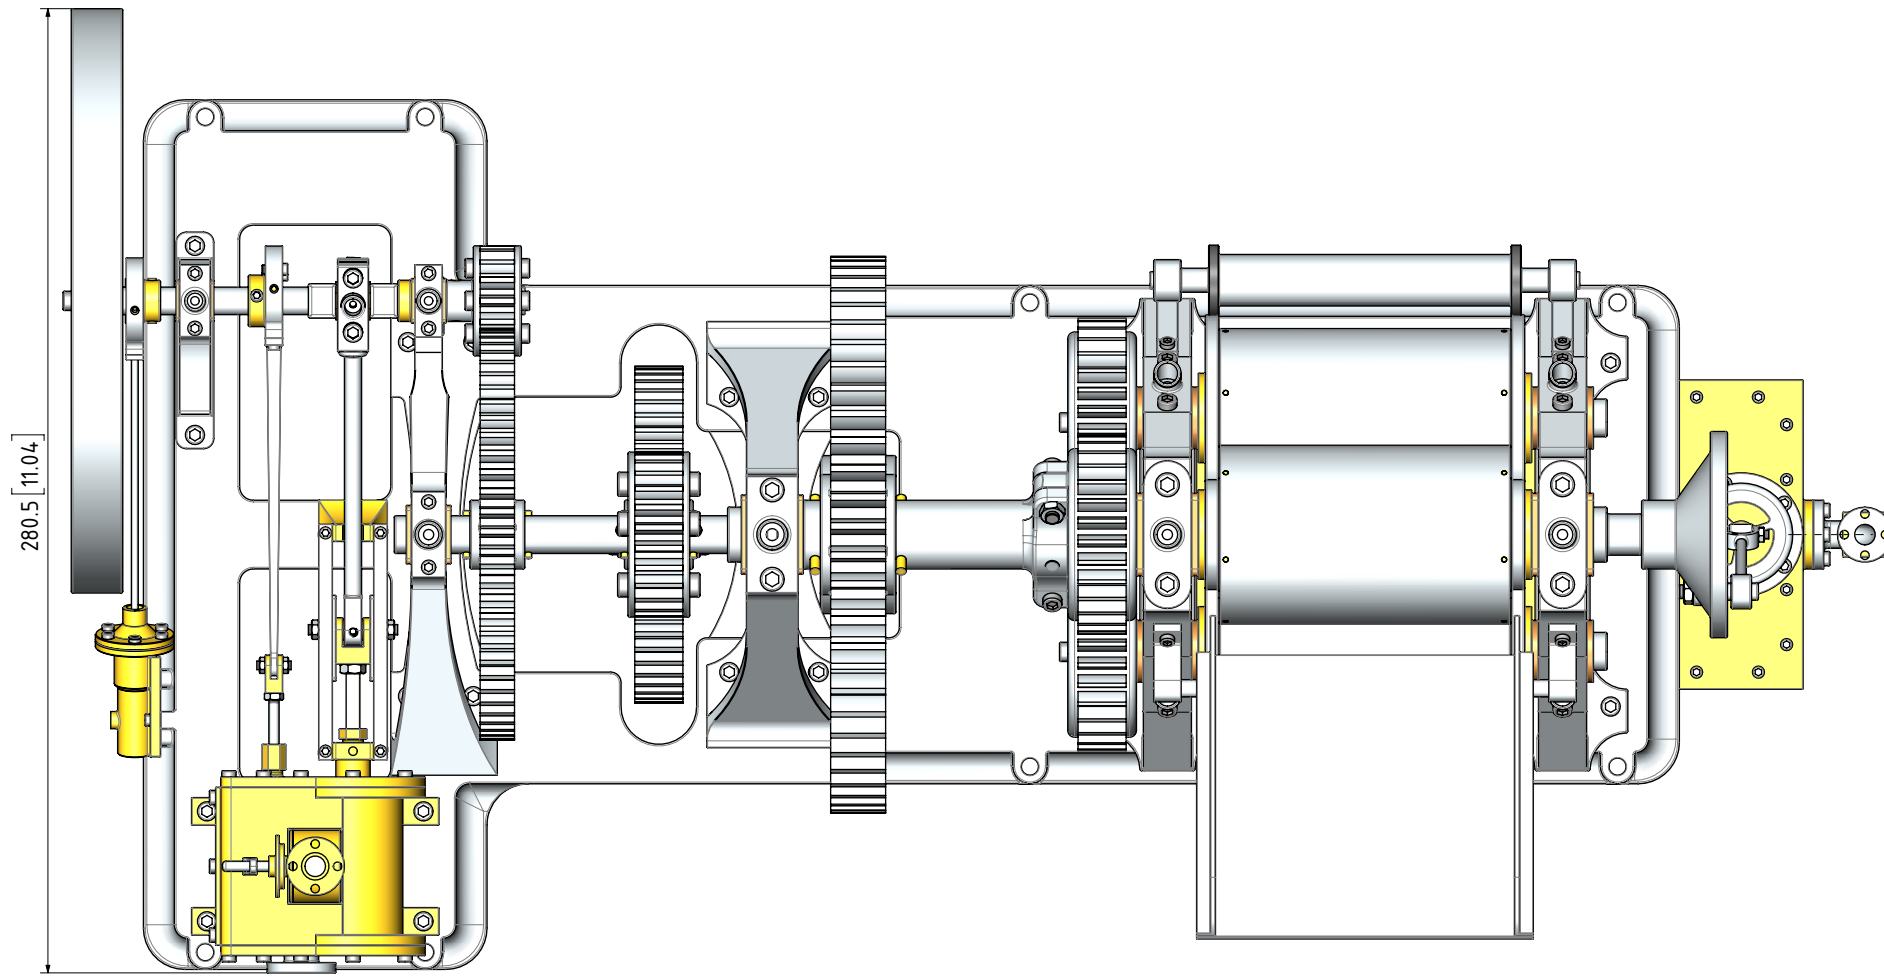


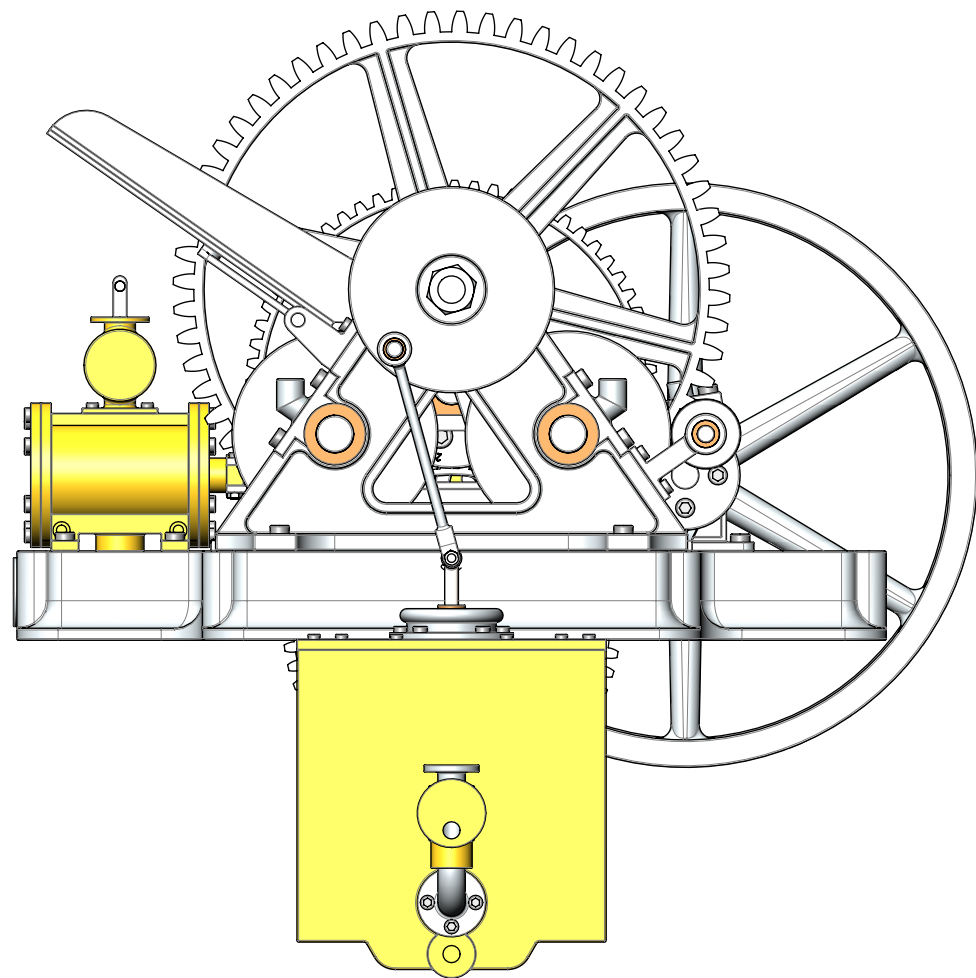

NOTES: THIS DESIGN IS BASED ON DRAWINGS PUBLISHED ON THE "MODELENGINEERINGWEBSITE" WEBSITE.

TITLE
A MODEL OF A SUGAR CANE MILL AS
MANUFACTURED BY MESSERS. ROBEY&CO

DRAWING CONTENTS
GENERAL ARRANGEMENT

PROJECT No 09B-21-00
JDW DRAUGHTING SERVICES
J.A.M. DE WAAL, 12 BRIGHTWELL STREET PAKAPURA
2110, NEW ZEALAND. PHONE: 0064 09 2988815. MOB:
0211791000 E-MAIL: dewaal@xtra.co.nz.

PROJECTION
DATE JUNE 2019
SHEET: 01 OF 09

MODEL SCALE: 1:10
DWG SCALE: 1:1 @A3 OR AS SHOWN
Copyright © J.A.M. DE WAAL PAKAPURA NZ
A3 No: 09B-21-00-SHT01

DRAWINGS ARE FOR PERSONAL USE ONLY NOT FOR COMMERCIAL PURPOSES