


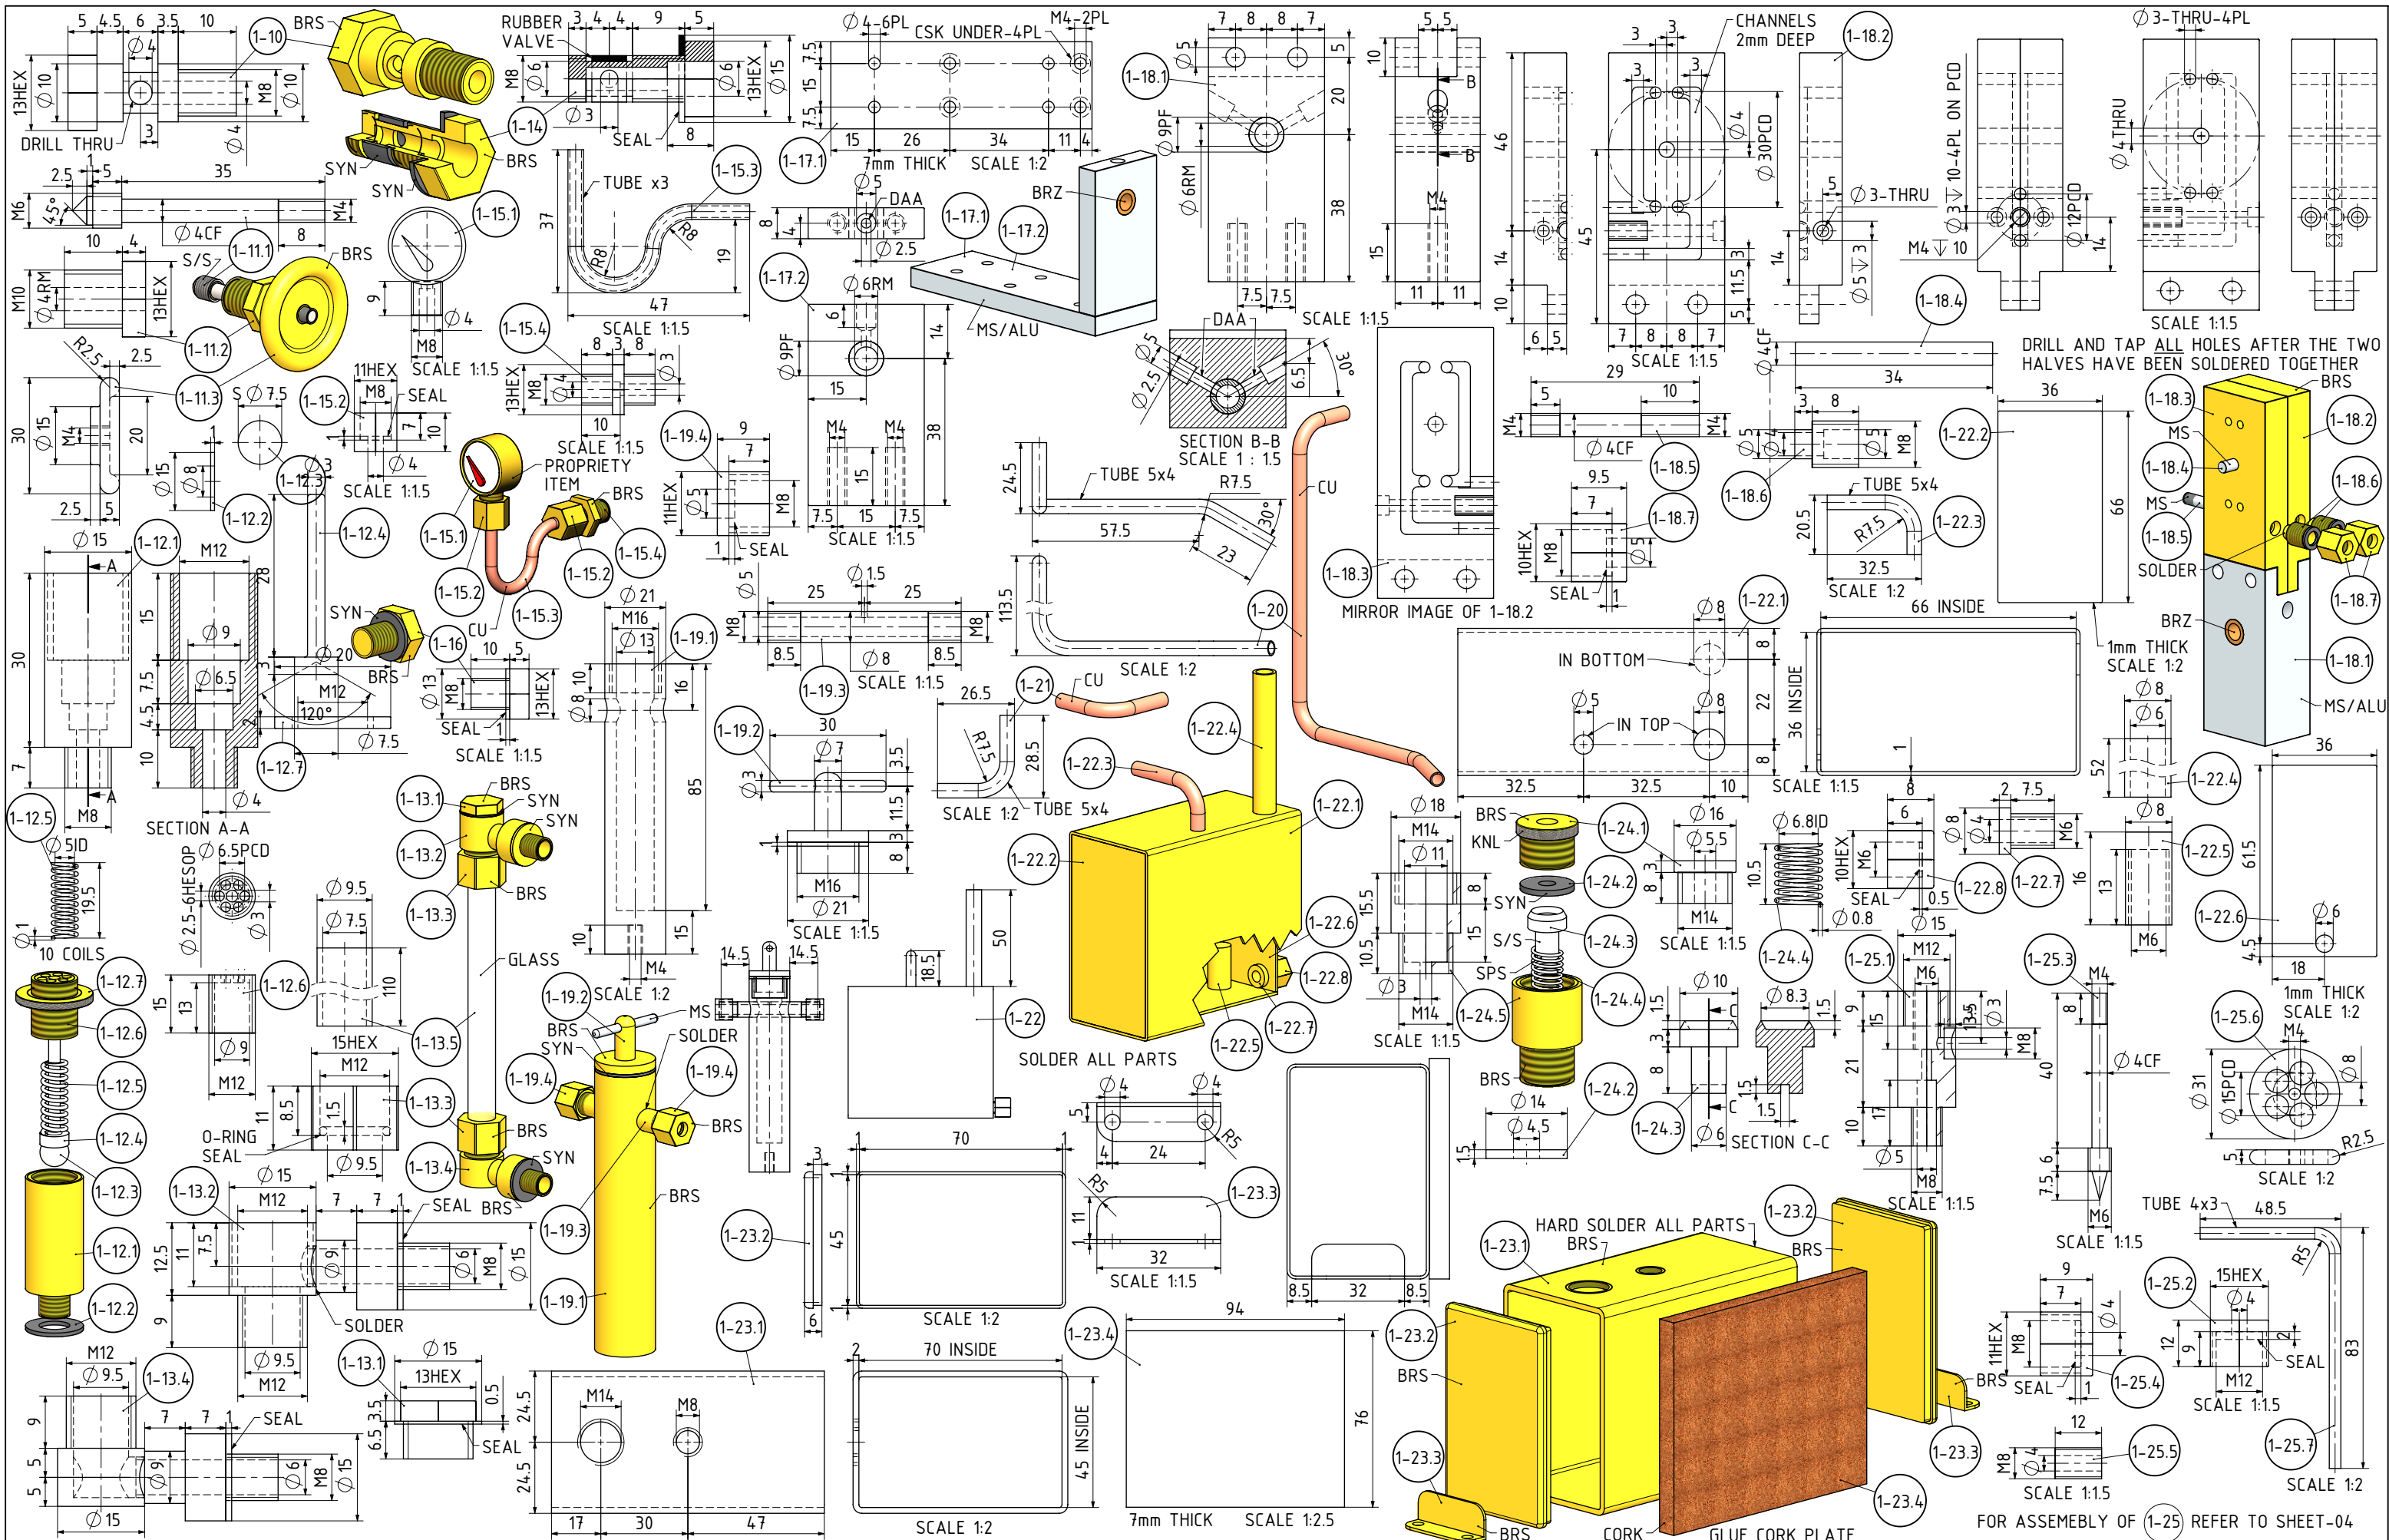

NOTES: THIS STEAM PLANT IS BASED ON DRAWINGS GIVEN TO ME. THE ORIGINAL DRAWINGS WERE DESIGNED BY JIRI SAJBRT DATED 9-12-2006 (THIS STEAM PLANT IS 1.5 TIMES LARGER THEN ORIGINAL)

TITLE
**STEAM PLANT COMPLETE WITH BOILER,
CONDENSER AND 2 OSCILLATING ENGINES**

DRAWING CONTENTS
PARTS AND ASSEMBLIES

PROJECT No 09E-23-00
JDW DRAUGHTING SERVICES
J.A.M. DE WAAL, 12 BRIGHTWELL STREET PAKAPURA 2110.
NEW ZEALAND. PHONE: 0064 09 2988815. MOB: 0211791000
E-MAIL: dewaal@xtra.co.nz.

PROJECTION
DATE NOVEMBER-2017
SHEET: 03 OF 05

MODEL SCALE: 1:1
DWG SCALE: 1:1 @A3 OR AS SHOWN
Copyright © J.A.M. DE WAAL PAKAPURA NZ
A3 No: STEAMPLANT-03